


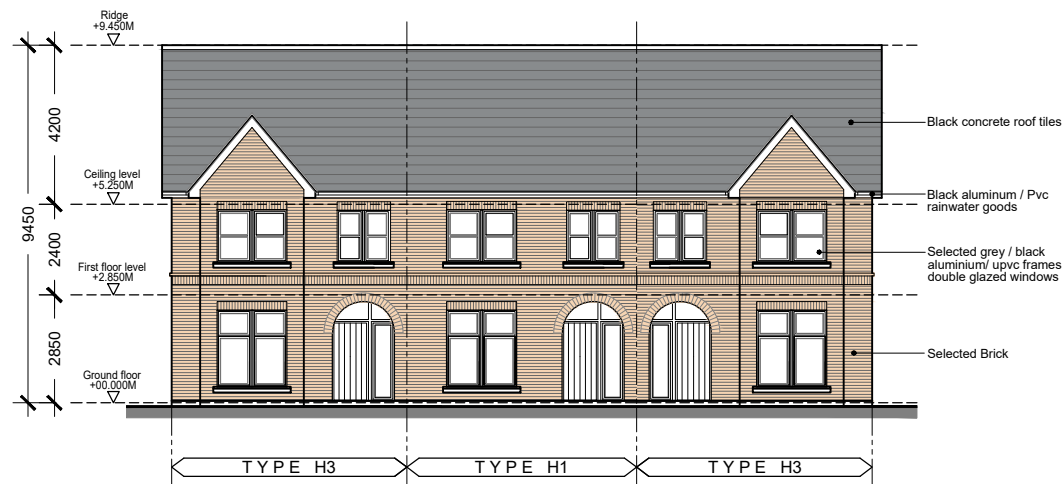

Front Elevation - Scale 1:200



Rear Elevation - Scale 1:200

NOTE:
Please see drawing No.
HZA - JFA - SP - 00 - DR - A - P1003
(Proposed site layout plan 1: 500) for
Finish floor levels and orientation

Floor Area Type H1


Ground Floor	52.6 sq.m
First Floor	51.7 sq.m
Total	104.3 sq.m

Floor Area - Type H3


Ground Floor	53.5 Sq.M
First Floor	52.6 Sq.M
Total:	106.1 Sq.M

- GENERAL NOTES
1. COPYRIGHT RESERVED
 2. DO NOT SCALE DRAWING. USE FIGURED DIMENSIONS ONLY.
 3. ALL DISCREPANCIES TO BE REPORTED TO ARCHITECT.
 4. THE CONTRACTOR IS RESPONSIBLE FOR CHECKING ALL LEVELS AND DIMENSIONS.
 5. ALL STRUCTURE TO BE TO STRUCTURAL ENGINEERS DETAILS.
 6. ALL MECH & ELEC SERVICES TO SERVICES ENGINEERS DETAILS.
 7. ALL PROPRIETARY ITEMS TO BE INSTALLED IN ACCORDANCE WITH MANUFACTURERS INSTRUCTIONS.
 8. CONTRACTOR IS RESPONSIBLE FOR THE COORDINATION OF STRUCTURE FINISHES AND SERVICES.


REV	DATE	DESCRIPTION	BY

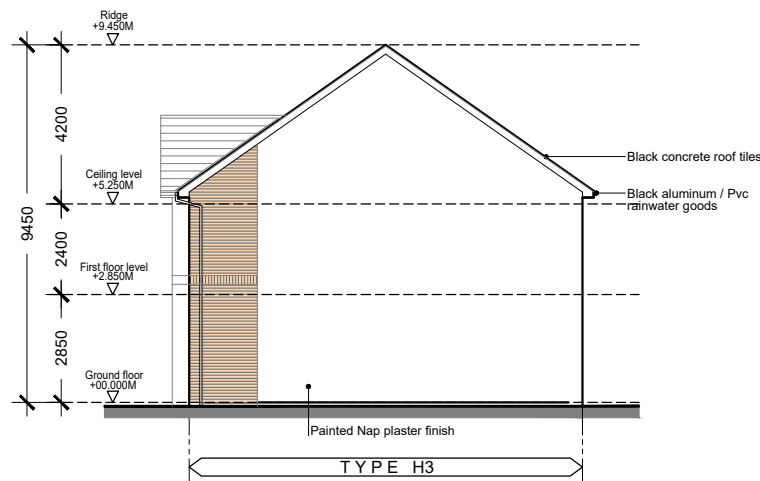

Side Elevation 1 - Scale 1:200

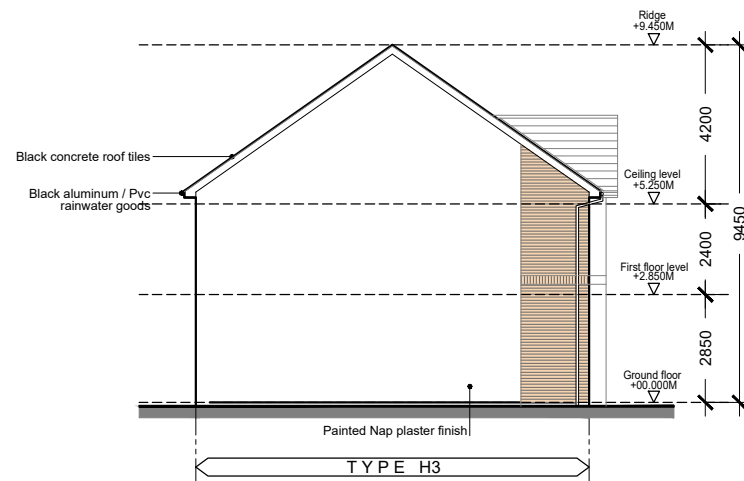


Side Elevation 2 - Scale 1:200

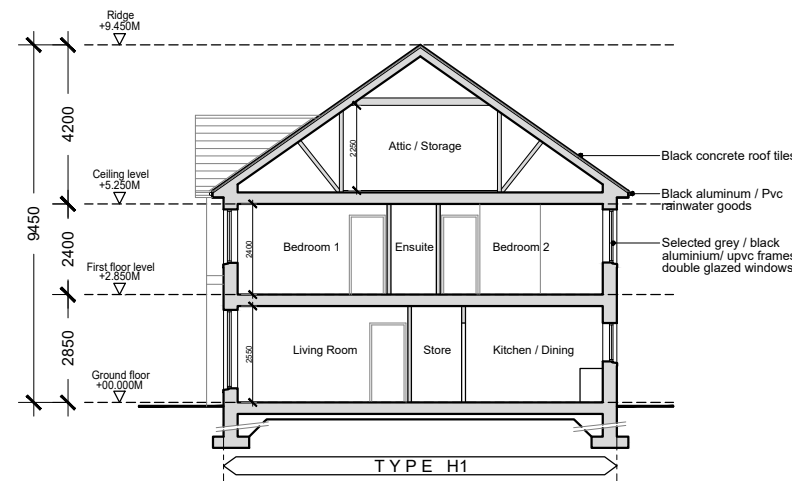


Section A-A - Scale 1:200




KEY PLAN
NOT TO SCALE

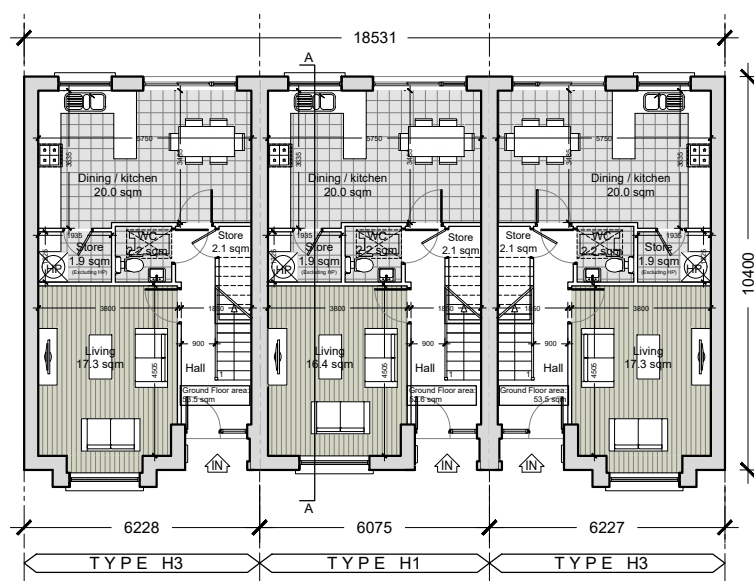

Ground Floor Plan - Scale 1:200

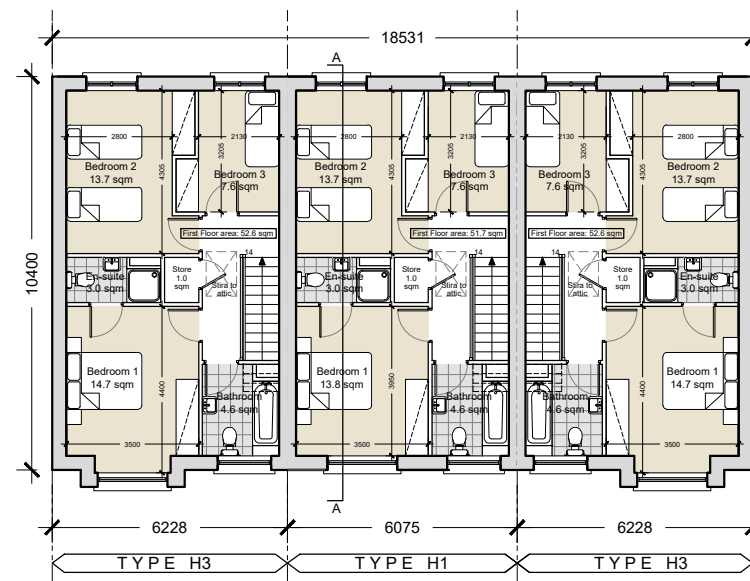

First Floor Plan - Scale 1:200

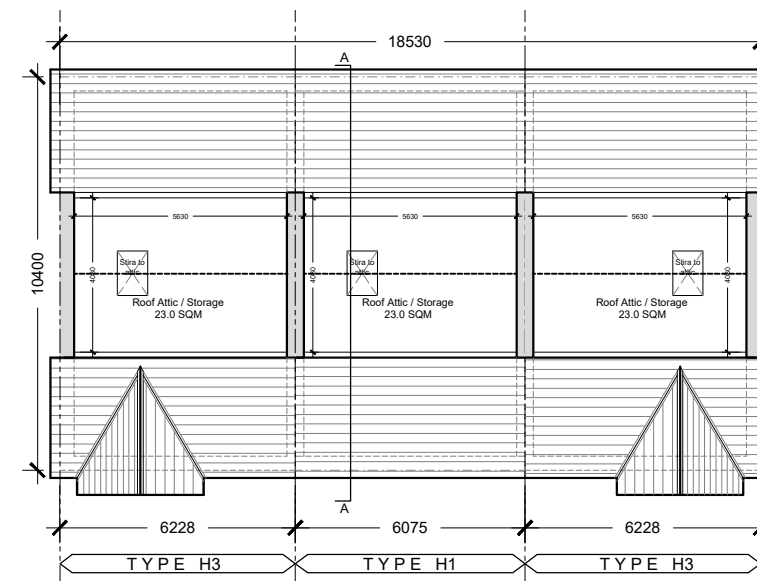

Attic Floor Plan - Scale 1:200

JOHN FLEMING
ARCHITECTS
The Tree House, 17 Richview Office Park
Clonskeagh, Dublin, D14 XR82
T: (01) 6689888 E: info@jfa.ie W: www.jfa.ie

CLIENT
Garyaron Homes Ltd

PROJECT
RESIDENTIAL DEVELOPMENT
GLENCARRIG, CELBRIDGE, CO. KILDARE

DRAWING
HOUSE TYPE
PLANS, ELEVATIONS AND SECTION

SCALE
1:200 @ A3

JOB NO.
2112

DRAWN BY
BD

DATE
August 2022

DRAWING NUMBER
HZA - JFA - T1 - 00 - DR - A - P2011

REVISION
-

DRAWING LOCATION
\\dublin\jobs\2112\211200-current drawings\files 12.08.21\houses 130821

DRAWING STATUS
PLANNING

PLANNING

