



- GENERAL NOTES
1. COPYRIGHT RESERVED
 2. DO NOT SCALE DRAWING. USE FIGURED DIMENSIONS ONLY.
 3. ALL DISCREPANCIES TO BE REPORTED TO ARCHITECT.
 4. THE CONTRACTOR IS RESPONSIBLE FOR CHECKING ALL LEVELS AND DIMENSIONS.
 5. ALL STRUCTURE TO BE TO STRUCTURAL ENGINEERS DETAILS.
 6. ALL MECH & ELEC SERVICES TO SERVICES ENGINEERS DETAILS.
 7. ALL PROPRIETARY ITEMS TO BE INSTALLED IN ACCORDANCE WITH MANUFACTURERS INSTRUCTIONS.
 8. CONTRACTOR IS RESPONSIBLE FOR THE COORDINATION OF STRUCTURE FINISHES AND SERVICES.


REV	DATE	DESCRIPTION	BY

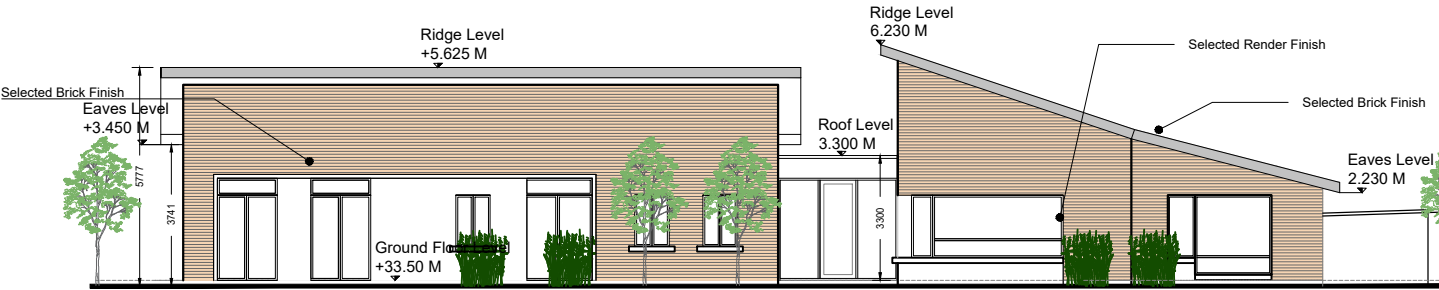

East (Garden) Elevation 1:200

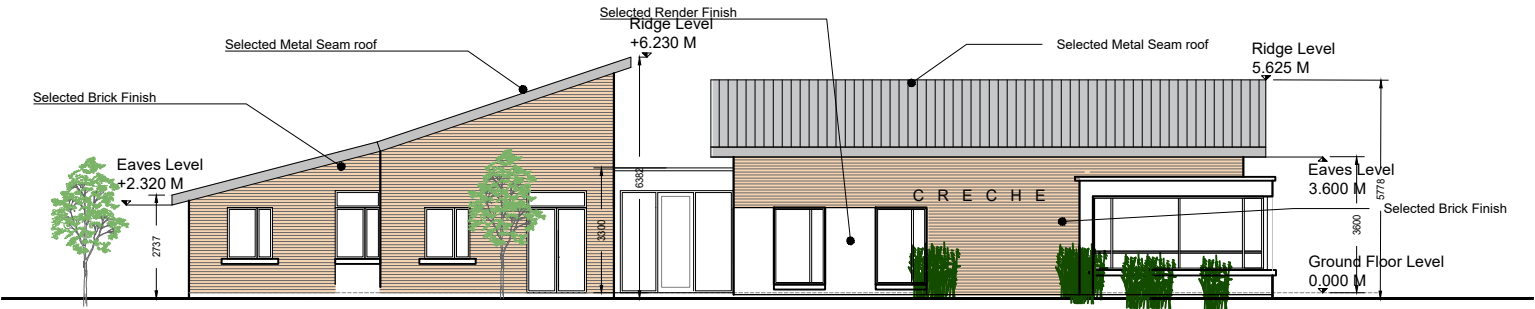


West (Front) Elevation 1:200

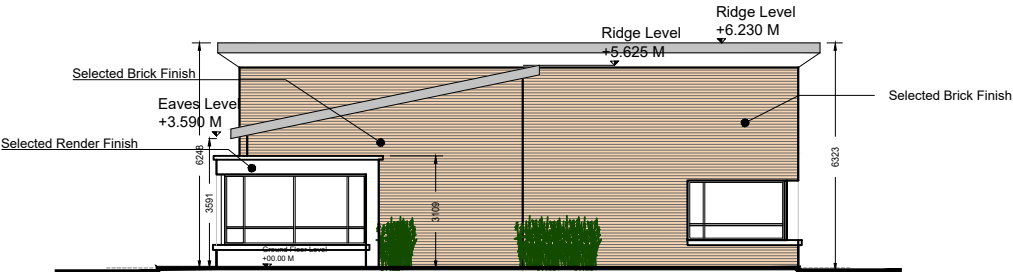

North Elevation 1:200



South Elevation 1:200

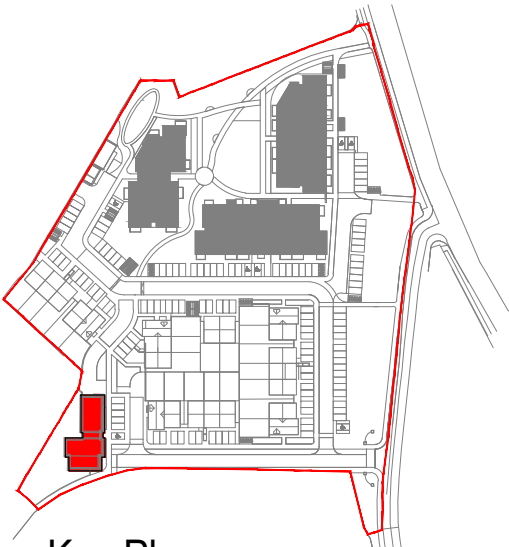

Key Plan

Not to Scale



JOHN FLEMING
ARCHITECTS

The Tree House, 17 Richview Office Park
Clonskeagh, Dublin, D14 XR82
T: (01) 6689888 E: info@jfa.ie W: www.jfa.ie

CLIENT
Garyaron Homes Ltd

PROJECT
Residential Development at
Glencarrig, Celbridge, Co. Kildare.

DRAWING
Creche
Elevations

SCALE
1:200 @ A3

JOB NO.
2112

DRAWN BY
BD

DATE
August 2022

DRAWING NUMBER
H2L - JFA - 00 - CR - DR - A - P2019

DRAWING STATUS
Planning

Material Finishes:

Walls:
Selected Brick / render finish to match surrounding site

Windows / Doors:
PVC or timber to match surrounding site

Roof: Metal Seam Roof.

PLANNING

