




Rear Elevation

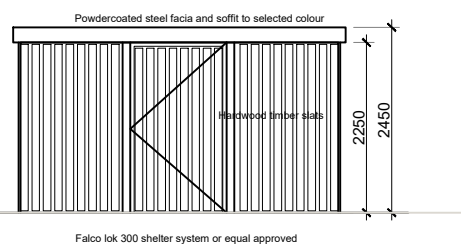


Front Elevation

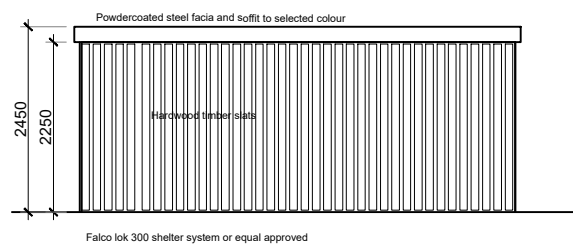


Rear Elevation

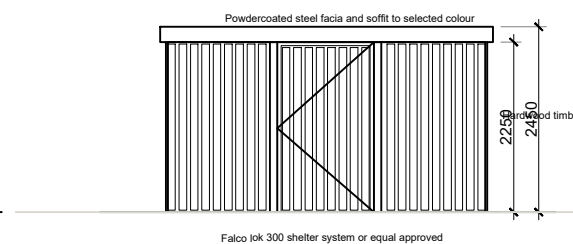


Front Elevation

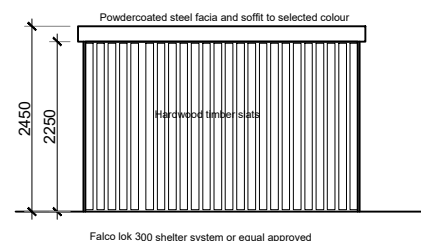


Side Elevation

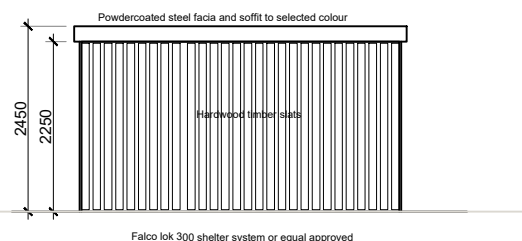


Side Elevation

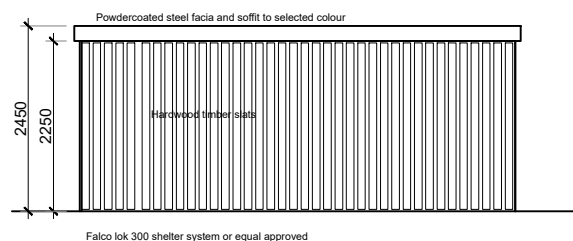

Side Elevation

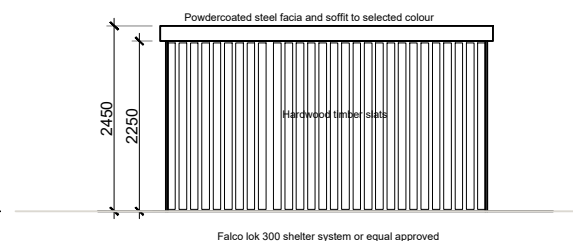

Side Elevation

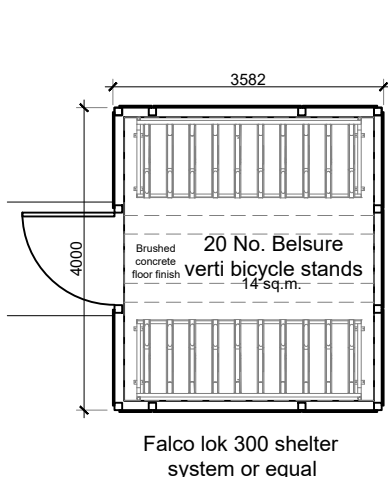


Plan



Key Plan
Not to Scale

Type 1 - 20 bike spaces

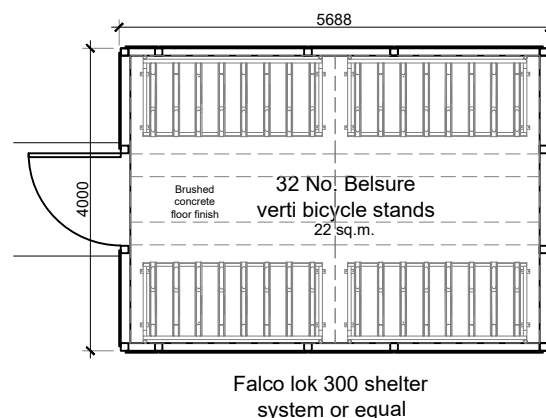


Plan




Key Plan
Not to Scale

Type 2 - 32 bike spaces

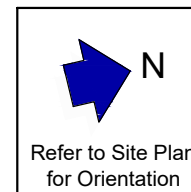

GENERAL NOTES
1. COPYRIGHT RESERVED
2. DO NOT SCALE DRAWING. USE FIGURED DIMENSIONS ONLY.
3. ALL DISCREPANCIES TO BE REPORTED TO ARCHITECT.
4. THE CONTRACTOR IS RESPONSIBLE FOR CHECKING ALL LEVELS AND DIMENSIONS.
5. ALL STRUCTURE TO BE TO STRUCTURAL ENGINEERS DETAILS.
6. ALL MECH & ELEC SERVICES TO SERVICES ENGINEERS DETAILS.
7. ALL PROPRIETARY ITEMS TO BE INSTALLED IN ACCORDANCE WITH MANUFACTURERS INSTRUCTIONS.
8. CONTRACTOR IS RESPONSIBLE FOR THE COORDINATION OF STRUCTURE FINISHES AND SERVICES.

REV	DATE	DESCRIPTION	BY

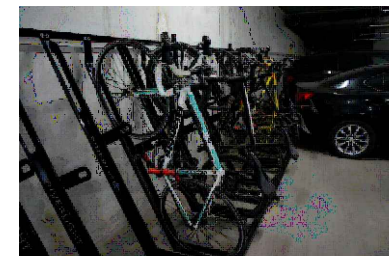

Bikestand for covered areas:
'Bellsure VERTI 45'
Galvanised Surface Mounted with integrated security locking loop or equal

Product Spec

Size: 1790H x 1100W
Material: Steel
Finish Options: Galvanised, Plascoated
Fixing Options: Surface mounted
Accessories: Security locking loop



Visitor Bikestand for internal and external areas:
'Bellsure cithoop classic' (Sheffield Stand)
Root fix stainless steel or equal



- Materials Legend:
- Black metal roofing with pressed metal eaves
 - Hardwood timber slats on steel frame
 - Black aluminium rainwater goods



JOHN FLEMING
ARCHITECTS

THE TREE HOUSE, 17 RICHVIEW OFFICE PARK
CLONSKEAGH, D14 XR82, IRELAND
T: (01) 6689888 E: info@jfa.ie W: www.jfa.ie

CLIENT
Garyaron Homes Ltd

PROJECT
Residential Development at
Glencarrig, Celbridge, Co. Kildare

DRAWING
External Secure Bicycle Stores Types 1&2
Floor Plans, Elevations

SCALE 1:100 @ A3 JOB NO. 2112

DRAWN BY PKL

DATE August 2022

DRAWING NUMBER HZL-JFA-00-00-DR-A-P6003 REVISION

DRAWING LOCATION

10:46:19pm 21/08/2022 current drawings/cad files 12.08.21 fresh plant & bike stores 170821


DRAWING STATUS
Planning



Secure Bike Stores Types 1 & 2

Scale 1:100 @ A3

Scale 1:100

 

PLANNING