

Block C-East Elevation



Block C-West Elevation



Block C - South Elevation

Block B - South Elevation



Block B - East Elevation


Block A - East Elevation


Ground Floor Level +0.00 M (+56.85M)

Block A - South Elevation


Apartment Blocks A, B & C - Elevations Scale 1:200 @ A1

PLANNING

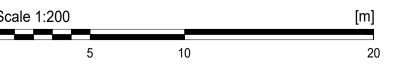

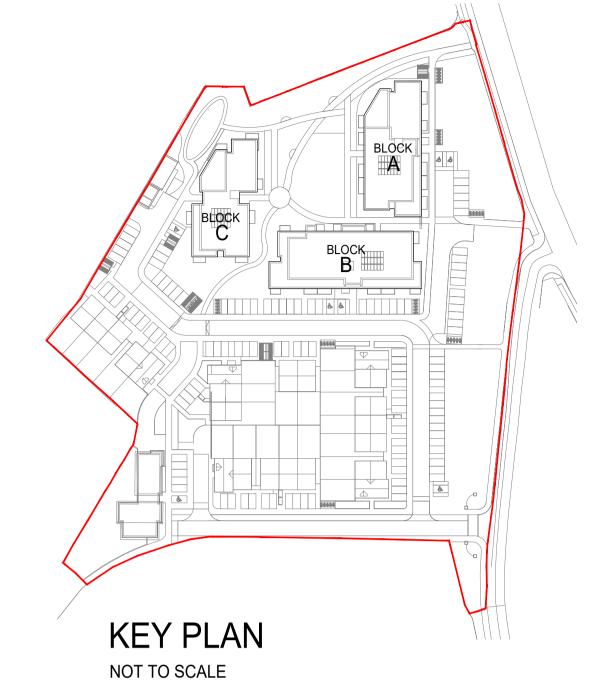



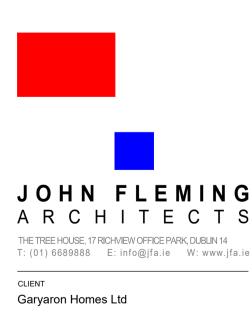

Residential Development at Glencarrig, Celbridge, Co. Kildare

Apartment Blocks A, B & C

1: 200 @ A1

2112 August 2022 DRAWING NUMBER

HZL-JFA-EL-00-DR-A-P4001

Planning