





Front Elevation - Scale 1:200




Rear Elevation - Scale 1:200

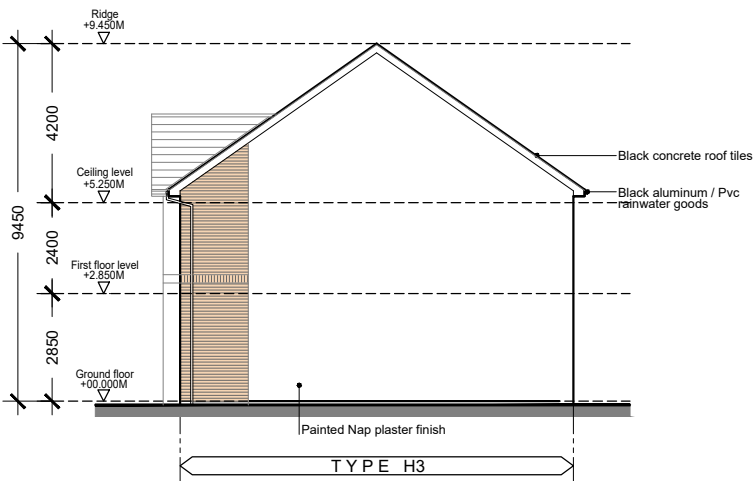


Side Elevation 1 - Scale 1:200

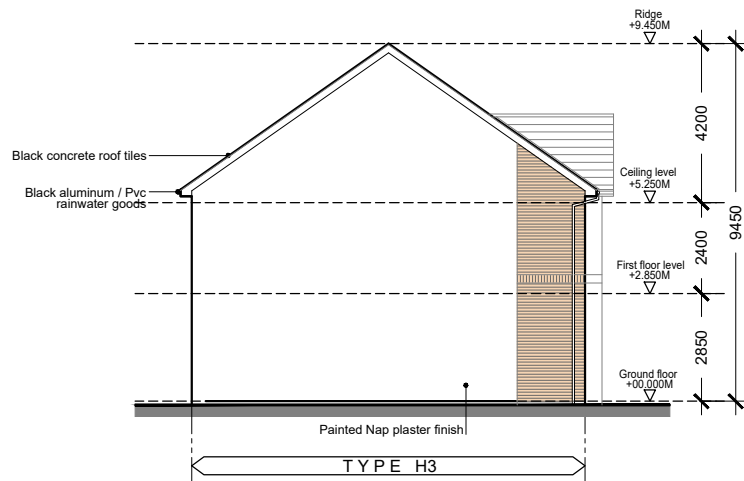


Side Elevation 2 - Scale 1:200

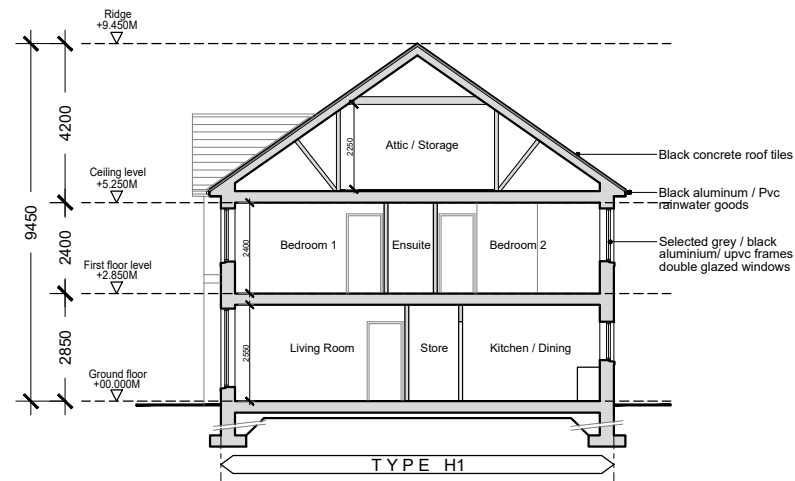


Section A-A - Scale 1:200

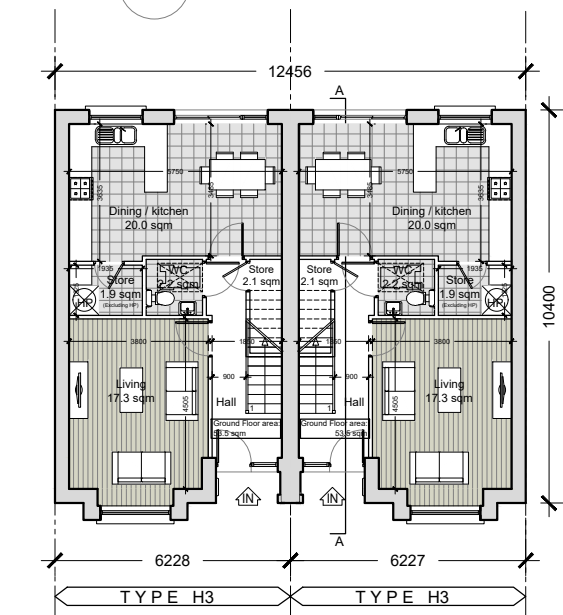

Ground Floor Plan - Scale 1:200

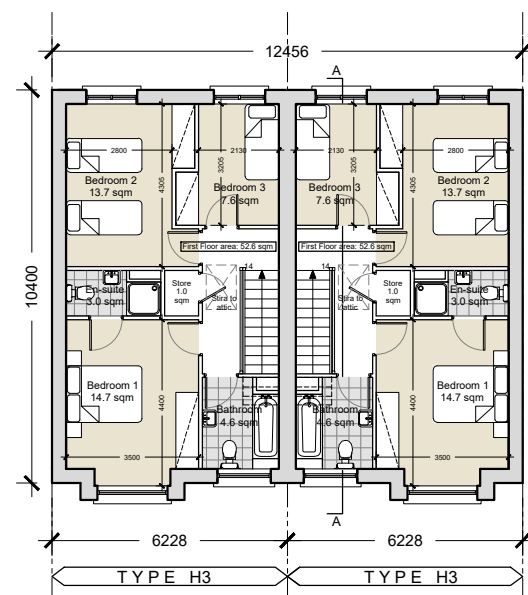

First Floor Plan - Scale 1:200

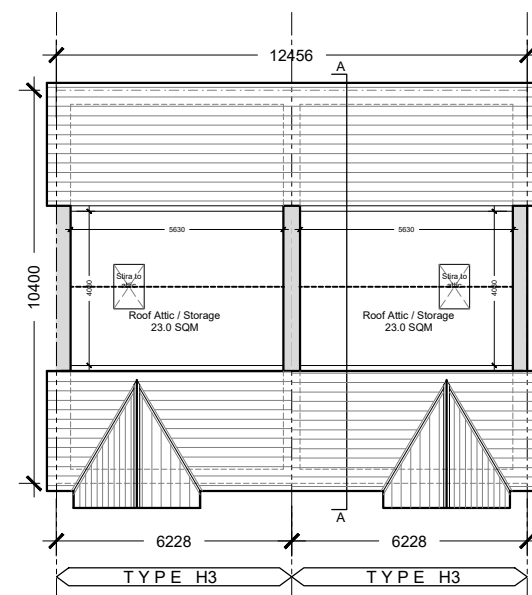

Second Floor Plan - Scale 1:200

NOTE:
Please see drawing No.
HZL - JFA - SP - 00 - DR - A - P1003
(Proposed site layout plan 1 :500) for
Finish floor levels and orientation

Floor Area - Type H3

Ground Floor 53.5 Sq.M
First Floor 52.6 Sq.M
Total: 106.1 Sq.M

- GENERAL NOTES
1. COPYRIGHT RESERVED
 2. DO NOT SCALE DRAWING. USE FIGURED DIMENSIONS ONLY.
 3. ALL DISCREPANCIES TO BE REPORTED TO ARCHITECT.
 4. THE CONTRACTOR IS RESPONSIBLE FOR CHECKING ALL LEVELS AND DIMENSIONS.
 5. ALL STRUCTURE TO BE TO STRUCTURAL ENGINEERS DETAILS.
 6. ALL MECH & ELEC SERVICES TO SERVICES ENGINEERS DETAILS.
 7. ALL PROPRIETARY ITEMS TO BE INSTALLED IN ACCORDANCE WITH MANUFACTURERS INSTRUCTIONS.
 8. CONTRACTOR IS RESPONSIBLE FOR THE COORDINATION OF STRUCTURE FINISHES AND SERVICES.

REV	DATE	DESCRIPTION	BY



KEY PLAN
NOT TO SCALE



**JOHN FLEMING
ARCHITECTS**

The Tree House, 17 Richview Office Park
Clonskeagh, Dublin, D14 XR82
T: (01) 6689888 E: info@jfa.ie W: www.jfa.ie

CLIENT
Garyaron Homes Ltd

PROJECT
RESIDENTIAL DEVELOPMENT
GLENCARRIG, CELBRIDGE, CO. KILDARE

DRAWING
HOUSE TYPE
PLANS, ELEVATIONS AND SECTION

SCALE 1:200 @ A3 JOB NO. 2112

DRAWN BY BD

DATE August 2022

DRAWING NUMBER REVISION

HZL - JFA - T4 - 00 - DR - A - P2014 -

DRAWING LOCATION
\\dublin\jobs\21\jobs\2112\00-current drawings\files 12.08.21\houses 130821

DRAWING STATUS
PLANNING

PLANNING

