


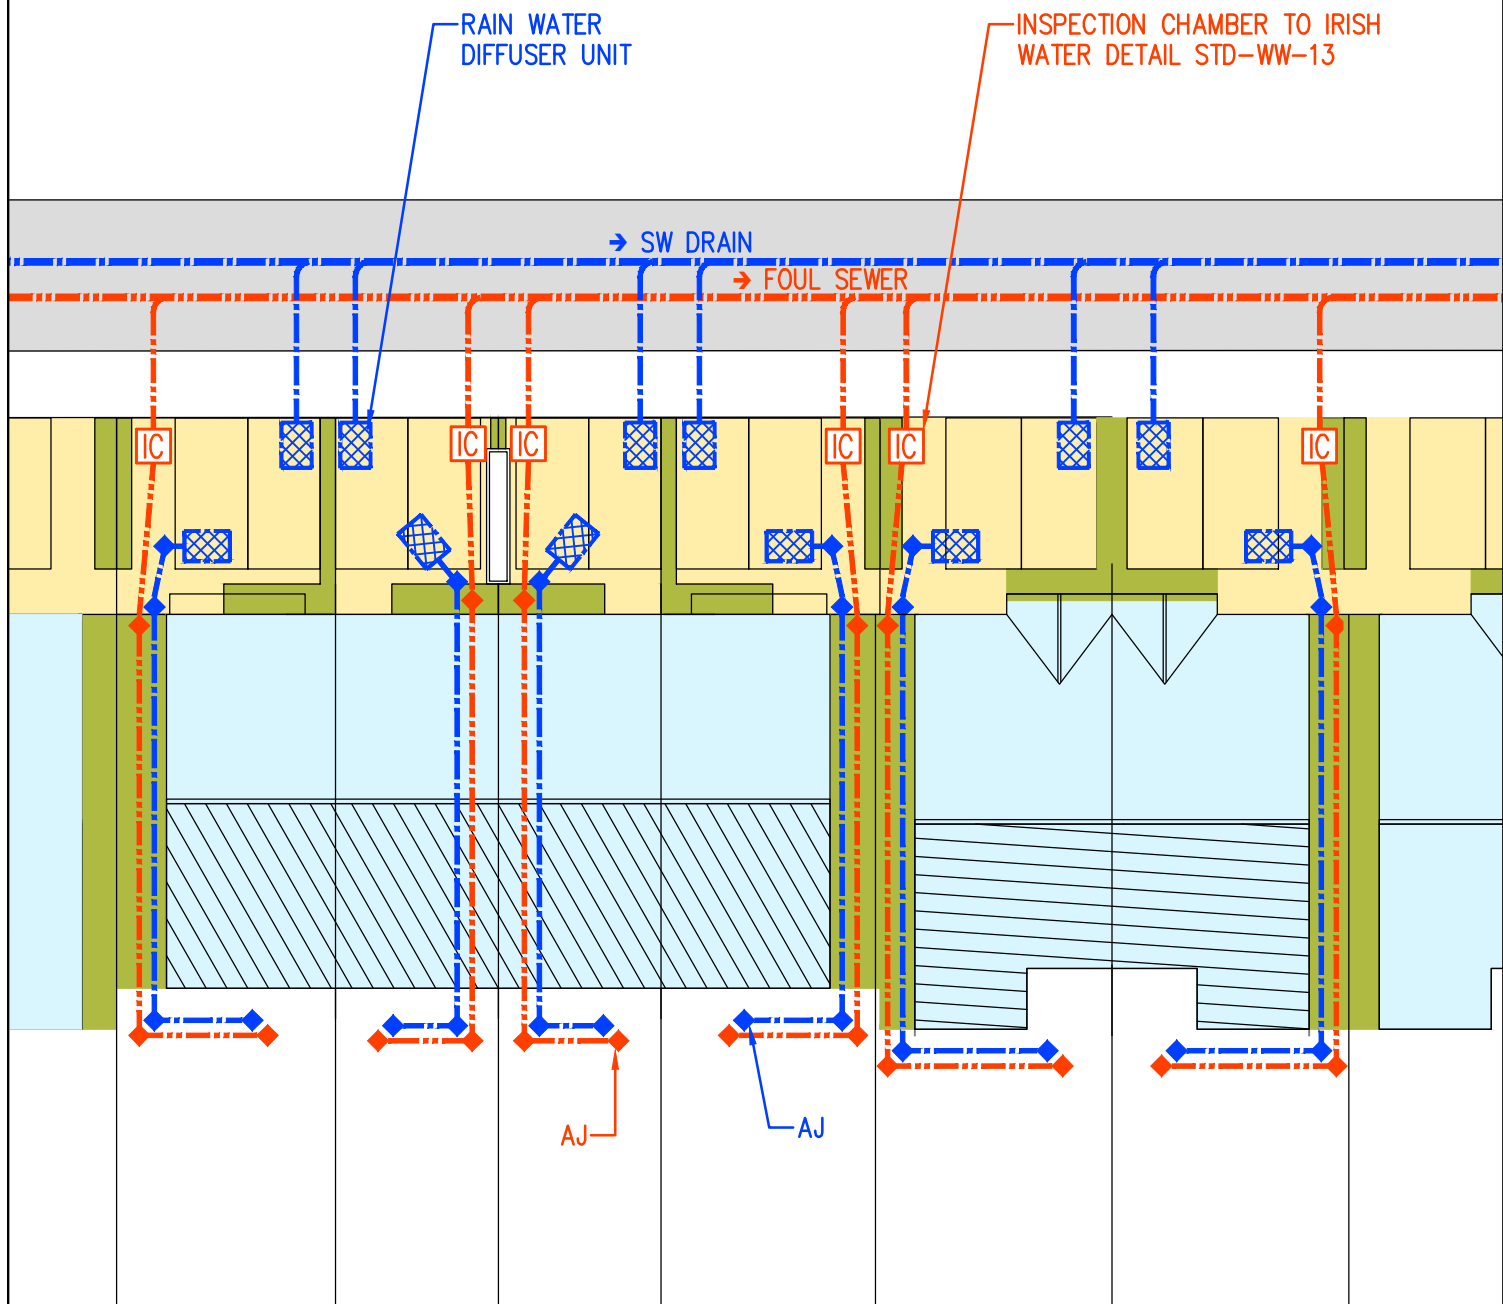

PROVIDE ADDITIONAL DRAINAGE CHANNELS TO ALL DRIVEWAYS WITH GRADIENTS FALLING TOWARDS PROPOSED DWELLINGS TO PROTECT PROPERTIES FROM RUNOFF FROM PERMEABLE PAVING (IN THE EVENT OF RAINFALL EXCEEDING THE CAPACITY OF THE PERMEABLE PAVING)

FOR WATERMAIN DETAILS, FOUL SEWER DETAILS, AND ALL ASSOCIATED WORKS DETAILS REFER TO IRISH WATER DETAILS AND IRISH WATER CODE OF PRACTICE FOR WATER AND WASTEWATER INFRASTRUCTURE:

- IW-CDS-5020-1
- IW-CDS-5020-3
- IW-CDS-5030-1
- IW-CDS-5030-3

WASTEWATER PIPE MATERIALS:

All sewer pipe materials to be in compliance with section 3.13 of the Irish Water "Code of Practice for Wastewater Infrastructure" Ref. IW-CDS-5030-03

Job Title PROPOSED RESIDENTIAL DEVELOPMENT AT HAZELHATCH ROAD, CELBRIDGE, CO. KILDARE	Drawing Title PRIVATE DRAINAGE SCHEMATIC LAYOUT	Drawn BK Checked _____ Approved _____ Scales 1:250 Date 16/08/22	KAVANAGH BURKE CONSULTING ENGINEERS Tel. 01 - 450 0694 Unit G3, Calmount Pk. Fax. 01 - 426 4340 Ballymount, Email: pkavanagh@kavanaghburke.ie Dublin 12.		
Architect/Client GARYARON HOMES	Drawing Status PLANNING		Job No. D1686	Drawing No. D2	Rev. PL3