
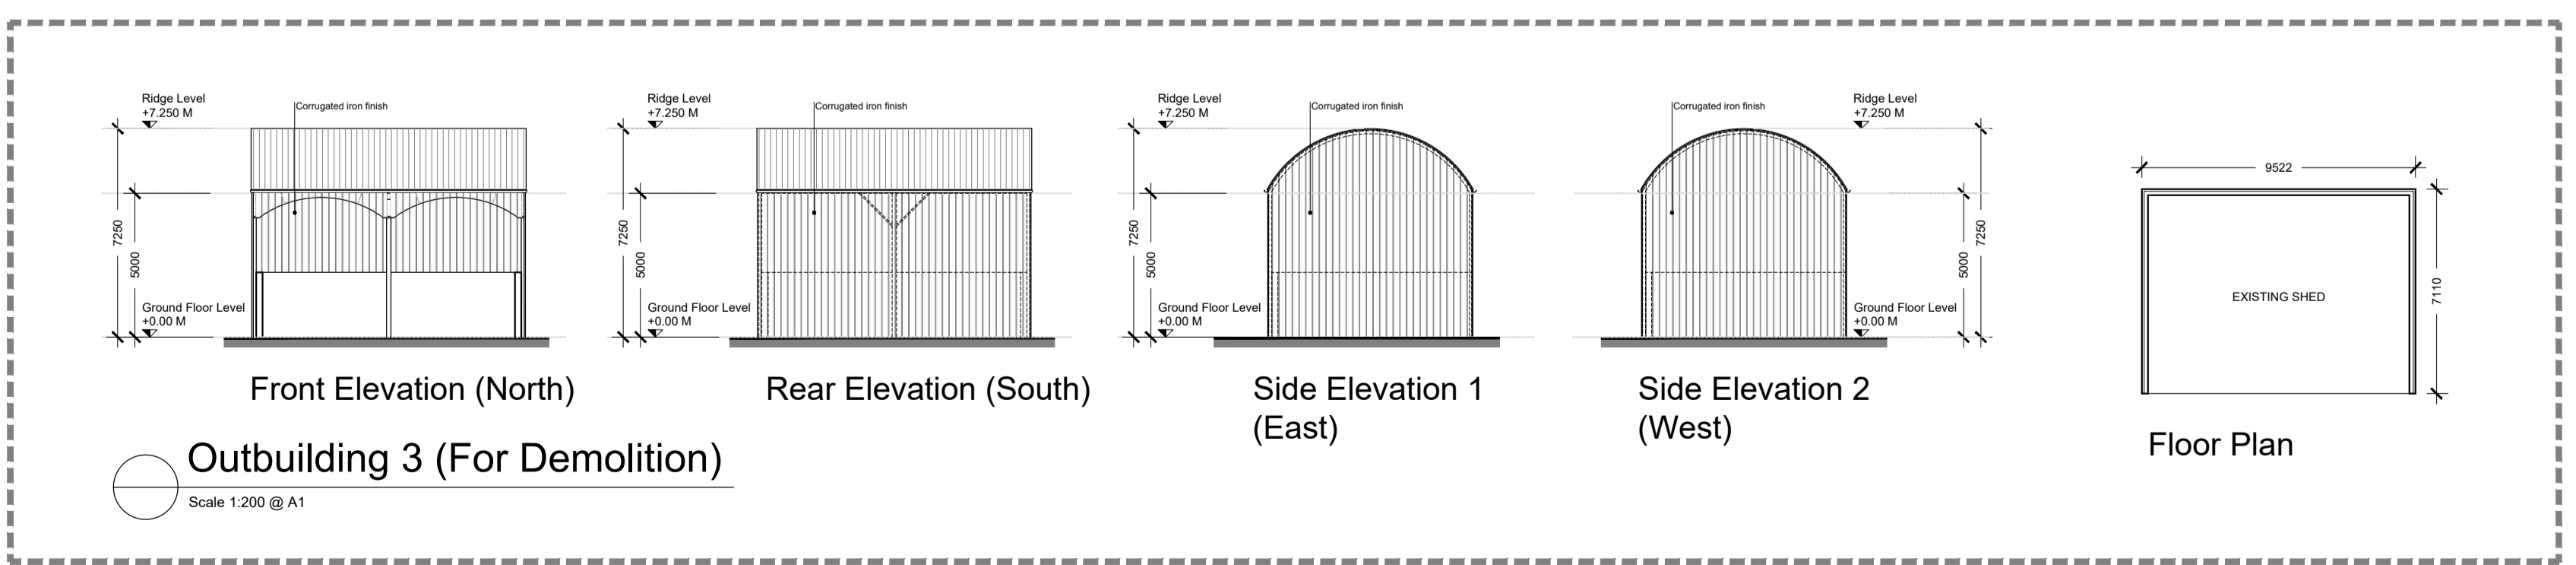
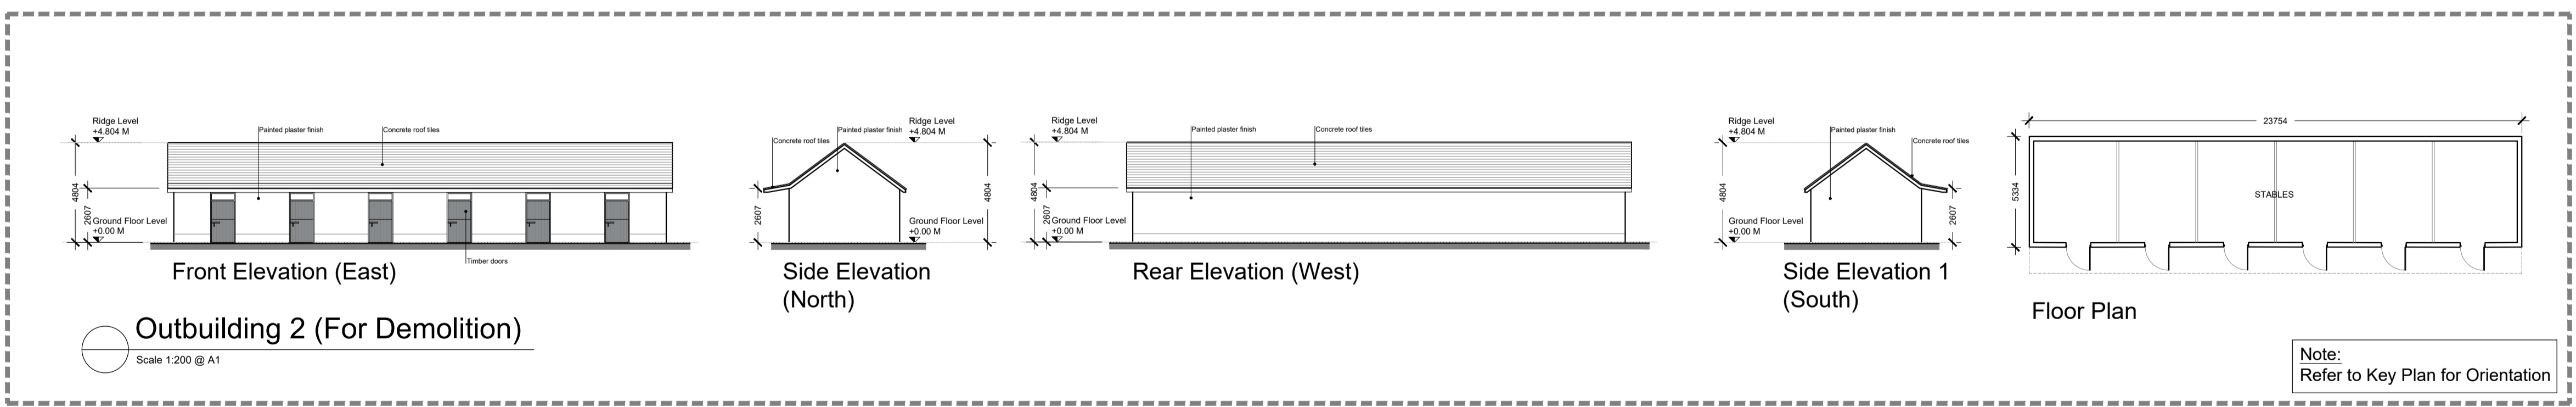


GENERAL NOTES


1. COPYRIGHT RESERVED
2. DO NOT SCALE DRAWING. USE FIGURED DIMENSIONS ONLY.
3. ALL DISCREPANCIES TO BE REPORTED TO ARCHITECT.
4. THE CONTRACTOR IS RESPONSIBLE FOR CHECKING ALL LEVELS AND DIMENSIONS.
5. ALL STRUCTURE TO BE TO STRUCTURAL ENGINEERS DETAILS.
6. ALL MECHA/ELEC SERVICES TO BE TO SERVICES ENGINEERS DETAILS.
7. ALL PROPRIETARY ITEMS TO BE INSTALLED IN ACCORDANCE WITH MANUFACTURERS INSTRUCTIONS.
8. CONTRACTOR IS RESPONSIBLE FOR THE COORDINATION OF STRUCTURE FINISHES AND SERVICES.

REV	DATE	DESCRIPTION	BY

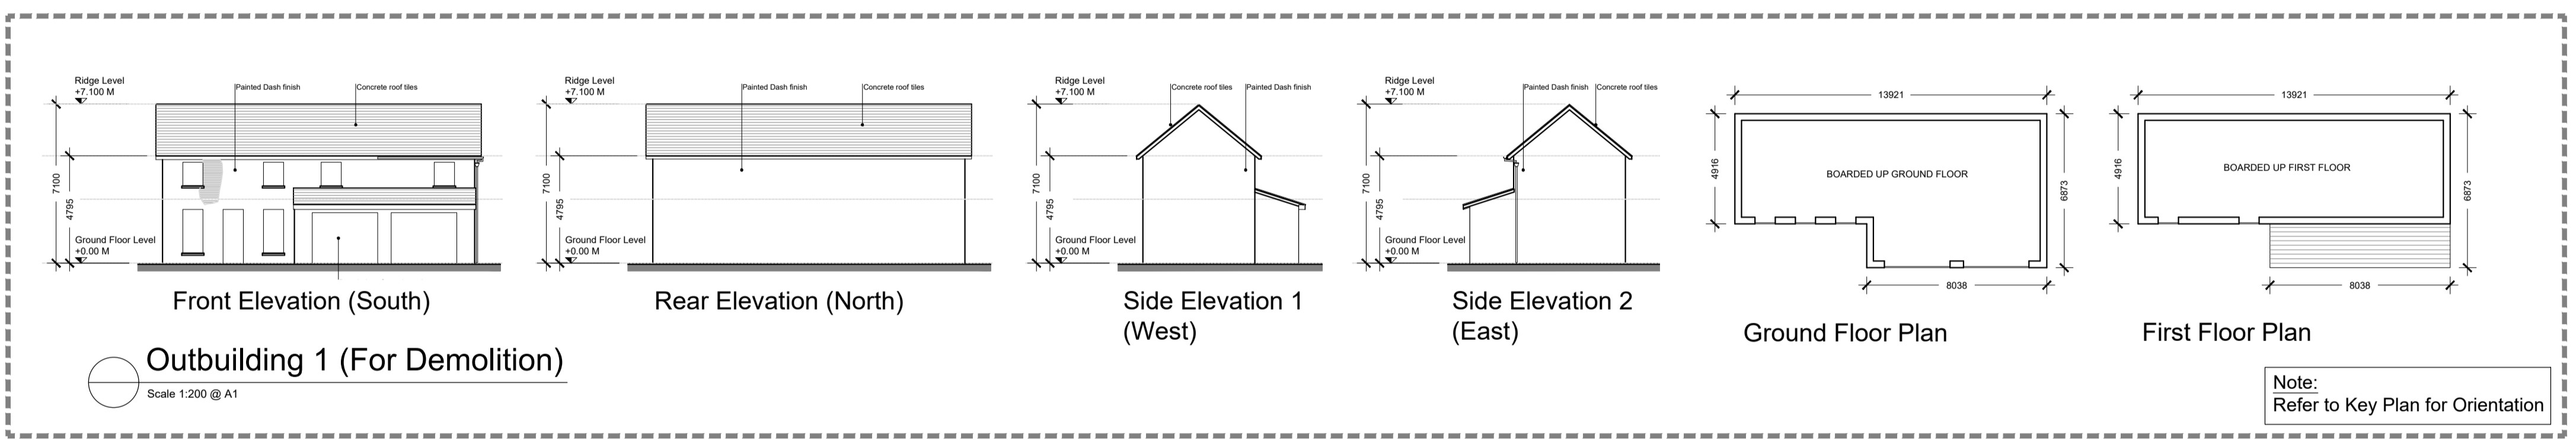

Existing Buildings (For Demolition)
Scale 1:200 @ A1

PLANNING

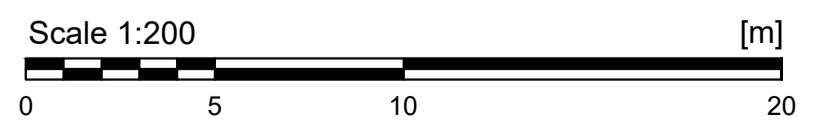

JOHN FLEMING ARCHITECTS
THE TREE HOUSE, 17 FROGMAN OFFICE PARK, DUBLIN 14
T: (01) 6689888 E: info@jfa.ie W: www.jfa.ie

CLIENT
Garyron Homes Ltd

PROJECT
Residential Development at
Glencarrig, Celbridge, Co. Kildare

DRAWING
Existing House & Out-Buildings
Plans and Elevations (For Demolition)

SCALE 1:200 @ A1 JOB NO. 2112
DRAWN BY PKL
DATE August 2022
DRAWING NUMBER HZL-JFA-SE-00-DR-A-P5002 REVISION
DRAWING LOCATION
DRAWING STATUS **Planning**