


- | REV | DATE | DESCRIPTION | BY |
|-----|------|-------------|----|
| | | | |
| | | | |
| | | | |
| | | | |
| | | | |

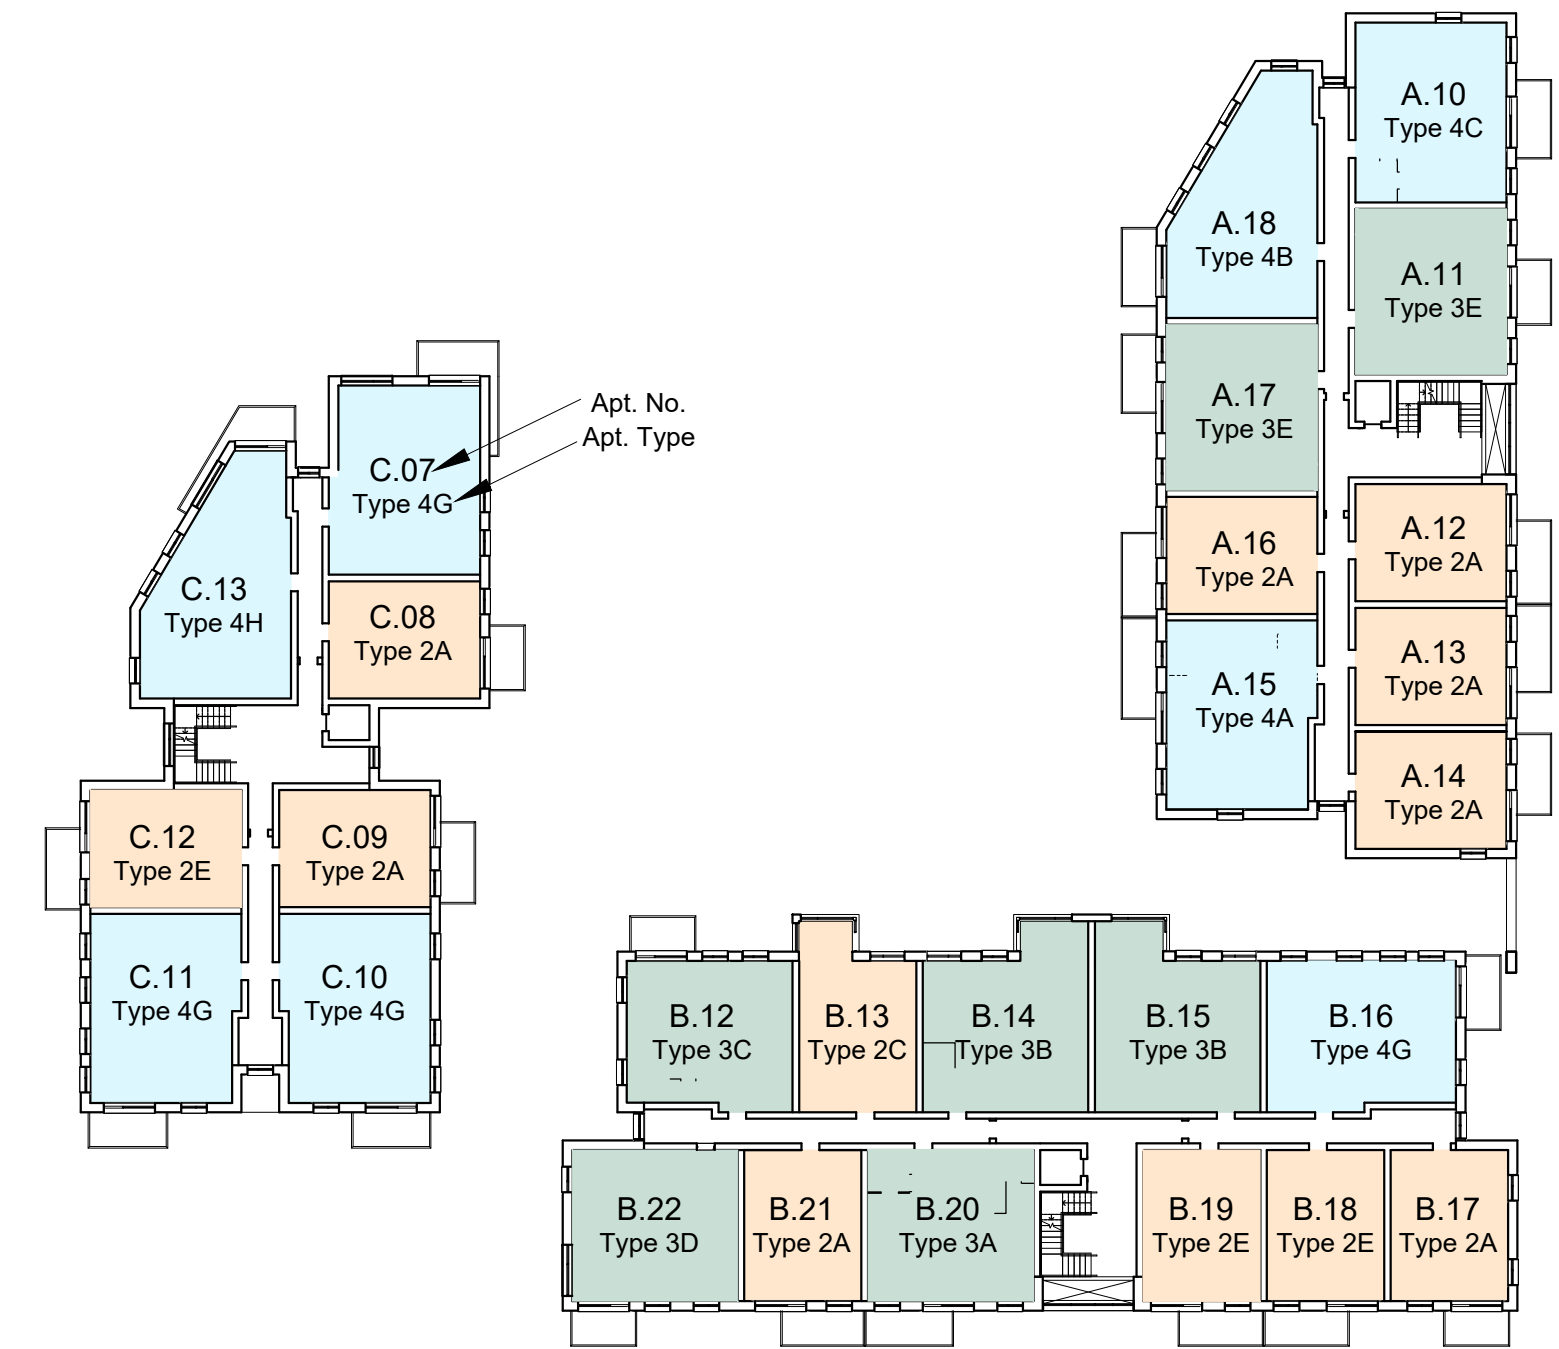

For Unit Type Detail Drawings please refer to Drawing No -
HZZL-JFA-XX-00-DR-A-P3001

Apartment Blocks A, B & C

Scale 1:200 [m]



0 5 10 20

THE TREE HOUSE, 17 RICHVIEW OFFICE PARK, DUBLIN 14
T: (01) 6689888 E: info@jfa.ie W: www.jfa.ie

DRAWING LOCATION

5db6b1njobe21 jobs211200-current.drawing/cad files 12.08.21/apartments 120821part1 v
plan update

DRAWING STATUS

Planning