



Site Section B-B (Part 1) - Scale 1:200



Site Section B-B (Part 1) - Scale 1:200



Site Section A-A - Scale 1:200




Site Section C-C - Scale 1:200

Site Sections - A, B, C

Scale 1:200 @ A1

- GENERAL NOTES
1. COPYRIGHT RESERVED
 2. DO NOT SCALE DRAWING. USE FIGURED DIMENSIONS ONLY.
 3. ALL DISCREPANCIES TO BE REPORTED TO ARCHITECT.
 4. THE CONTRACTOR IS RESPONSIBLE FOR CHECKING ALL LEVELS AND DIMENSIONS.
 5. ALL STRUCTURE TO BE TO STRUCTURAL ENGINEERS DETAILS.
 6. ALL MECHA/ELEC SERVICES TO SERVICES ENGINEERS DETAILS.
 7. ALL PROPRIETARY ITEMS TO BE INSTALLED IN ACCORDANCE WITH MANUFACTURERS INSTRUCTIONS.
 8. CONTRACTOR IS RESPONSIBLE FOR THE COORDINATION OF STRUCTURE FINISHES AND SERVICES.

REV	DATE	DESCRIPTION	BY

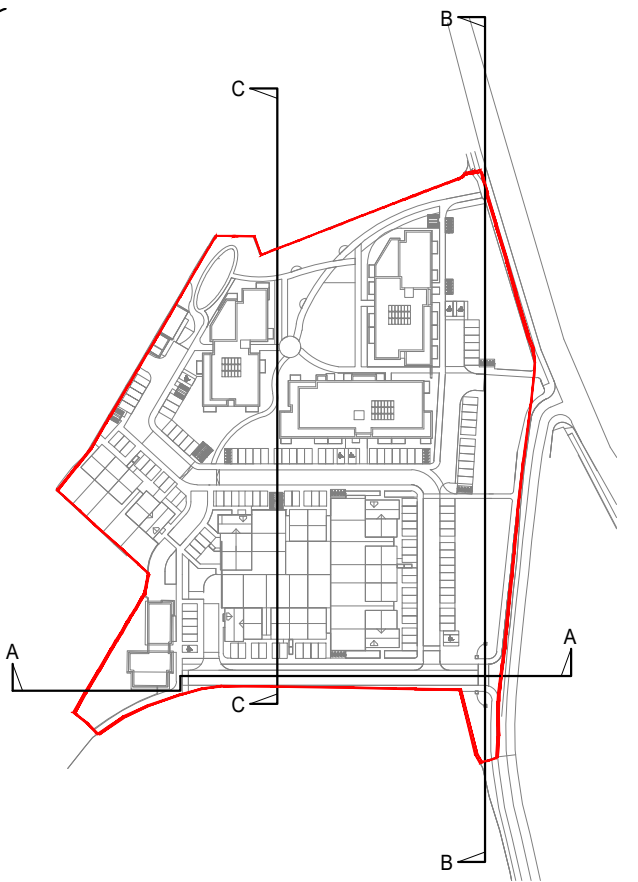

Key Plan
Not to scale



JOHN FLEMING ARCHITECTS

THE TREE HOUSE, 17 RICHVIEW OFFICE PARK, DUBLIN 14
T: (01) 6698888 E: info@jfa.ie W: www.jfa.ie

CLIENT
Garyron Homes Ltd

PROJECT
Residential Development at
Glencarrig, Celbridge, Co. Kildare

DRAWING
Site Sections
Sections A-A, B-B, C-C

SCALE
1: 200 @ A1
JOB NO.
Z112
DRAWN BY
PKL
DATE
August 2022
DRAWING NUMBER
H2L-JFA-EL-00-DR-A-P4003
REVISION

DRAWING LOCATION
I:\drawing\2021\p4003\current\drawing\p4003\12.05.21\apartments\120821

DRAWING STATUS
Planning

