




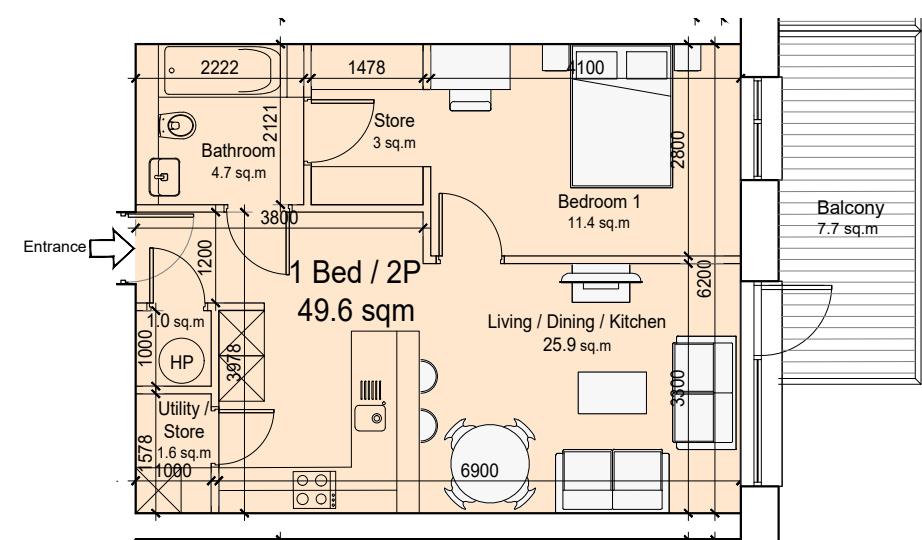


Unit Type 2A (1B - 2P)
Floor Area: 49.6 sq.m
(Total No. of Type 2A - 38no.)

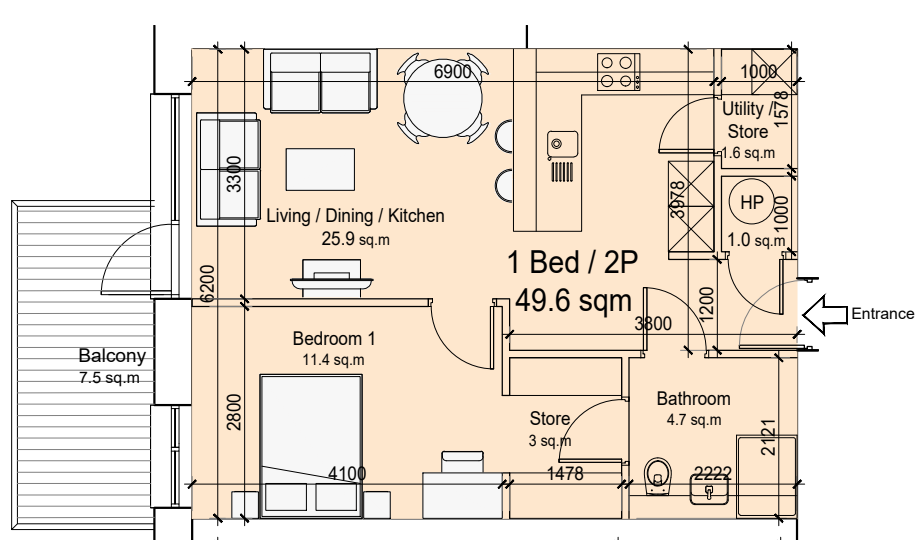


Unit Type 2E (1B - 2P)
Floor Area: 49.6 sq.m
(Total No. of Type 2E - 9no.)

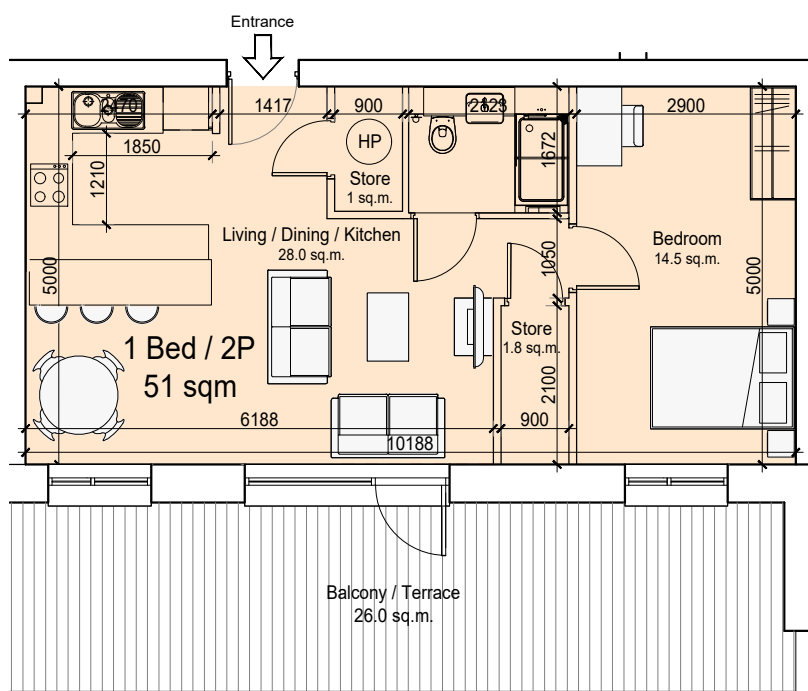


Unit Type 2B (1B - 2P)
Floor Area: 51.0 sq.m
(Total No. of Type 2B - 1no.)

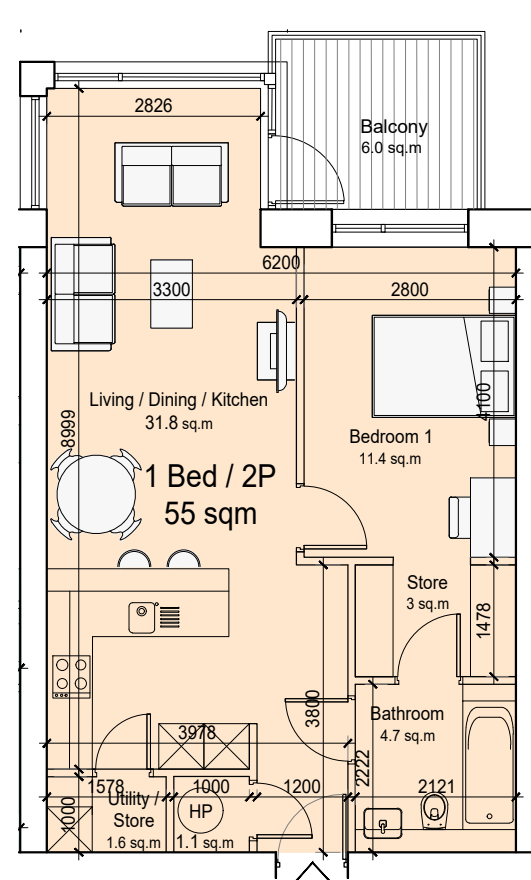


Unit Type 2C (1B - 2P)
Floor Area: 55.0 sq.m
(Total No. of Type 2C - 5no.)

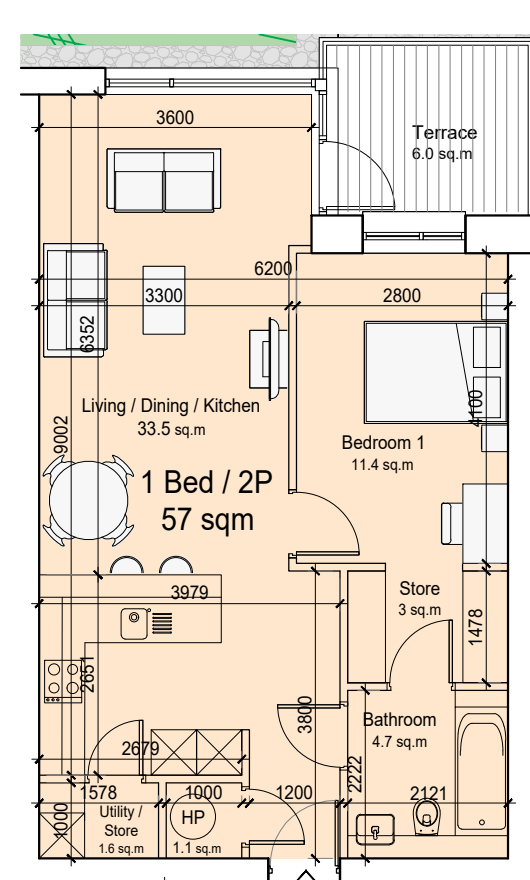


Unit Type 2D (1B - 2P)
Floor Area: 57.0 sq.m
(Total No. of Type 2D - 1no.)

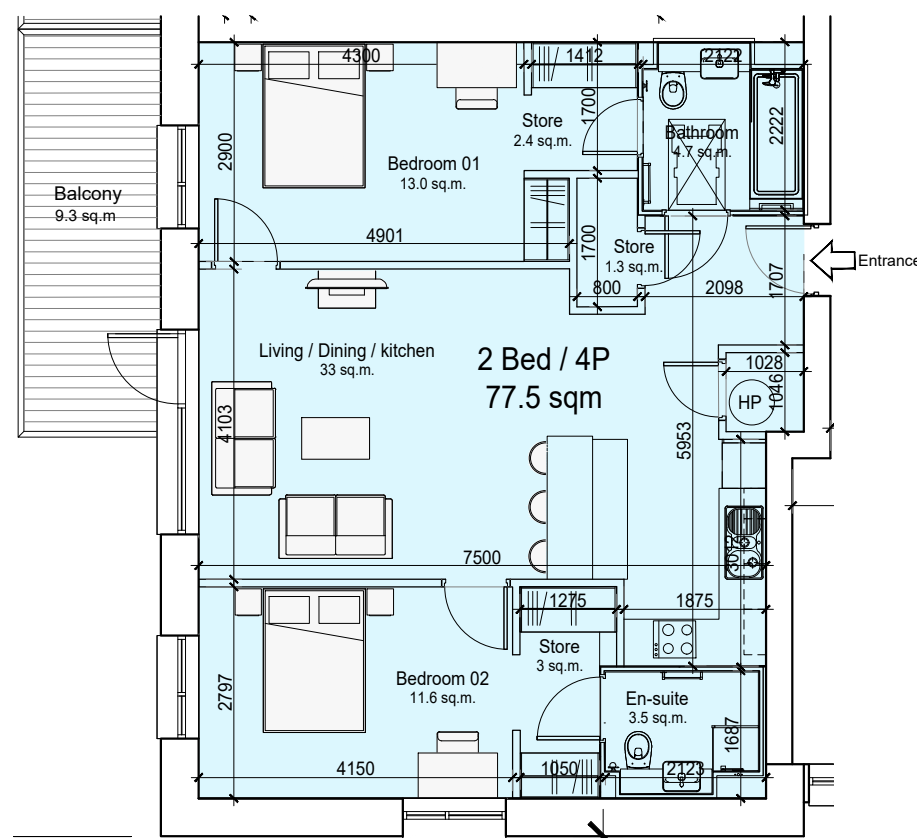


Unit Type 4A (2B - 4P)
Floor Area: 77.5 sq.m
(Total No. of Type 4A - 5no.)

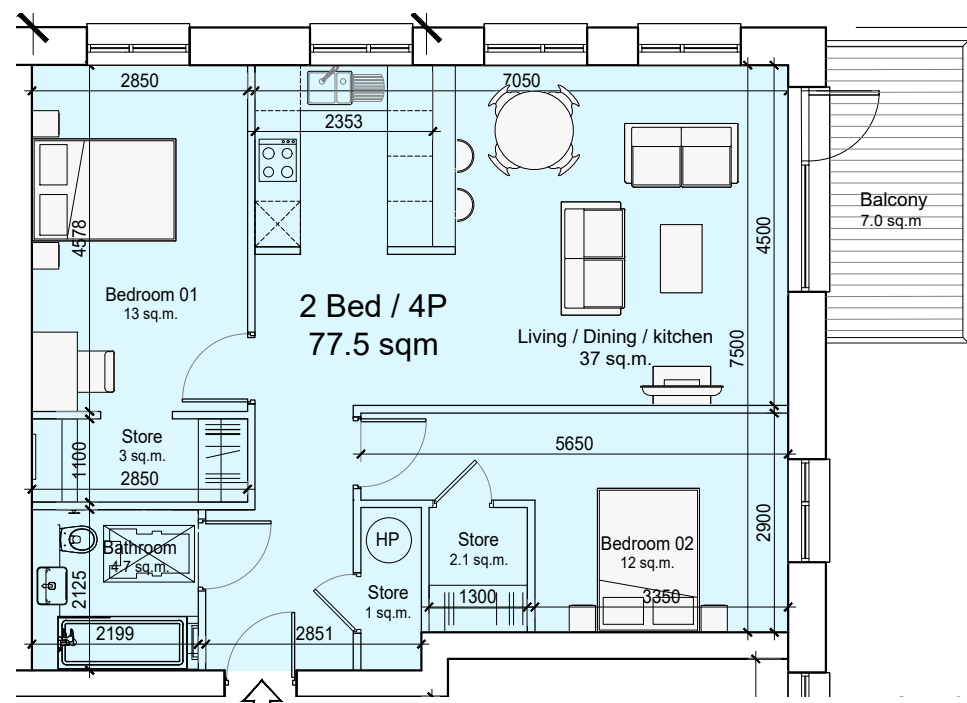


Unit Type 4G (2B - 4P)
Floor Area: 77.5 sq.m
(Total No. of Type 4G - 16no.)

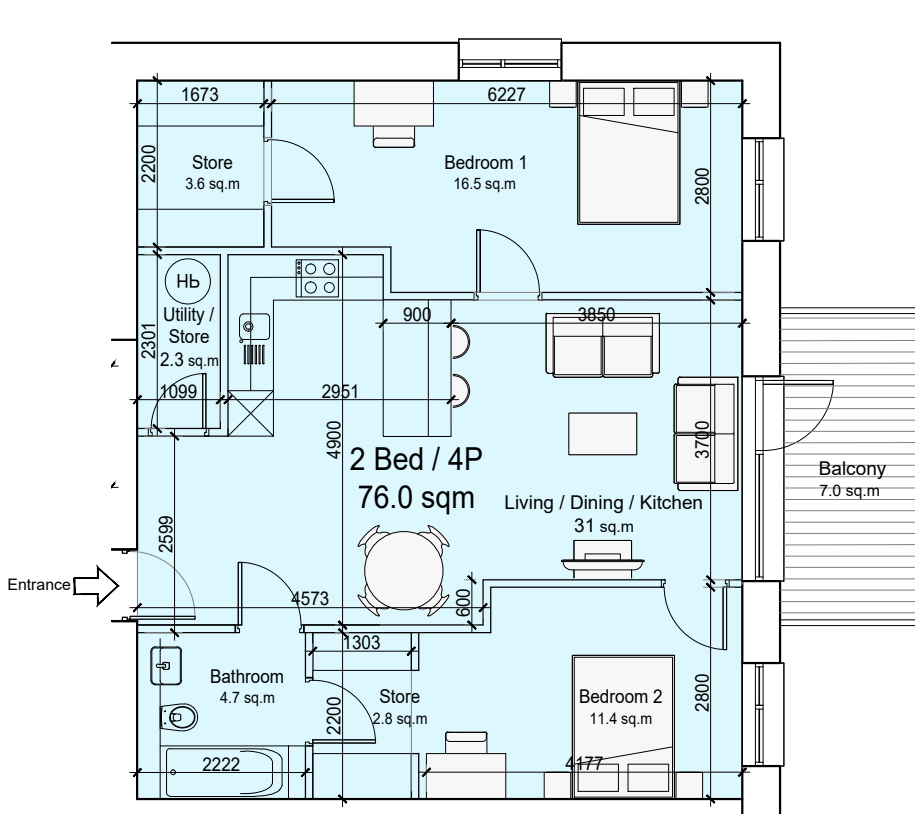


Unit Type 4C (2B - 4P)
Floor Area: 76.0 sq.m
(Total No. of Type 4C - 6no.)

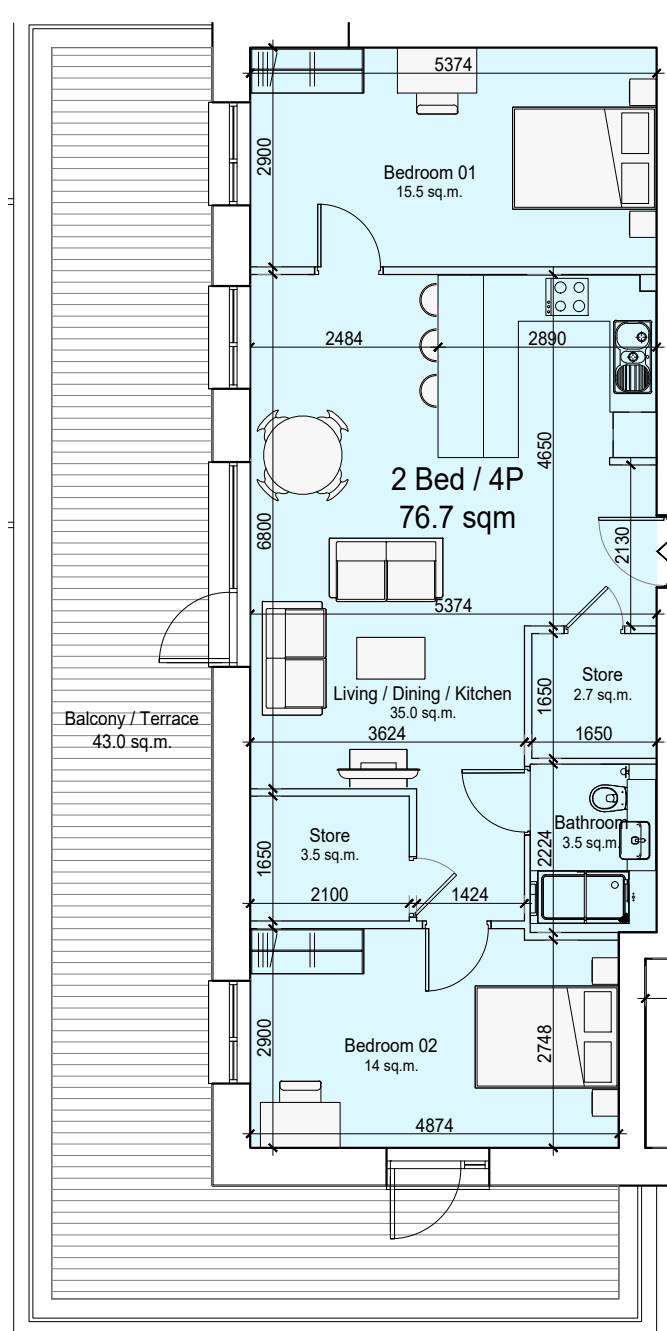


Unit Type 4D (2B - 4P)
Floor Area: 76.7 sq.m
(Total No. of Type 4D - 2no.)

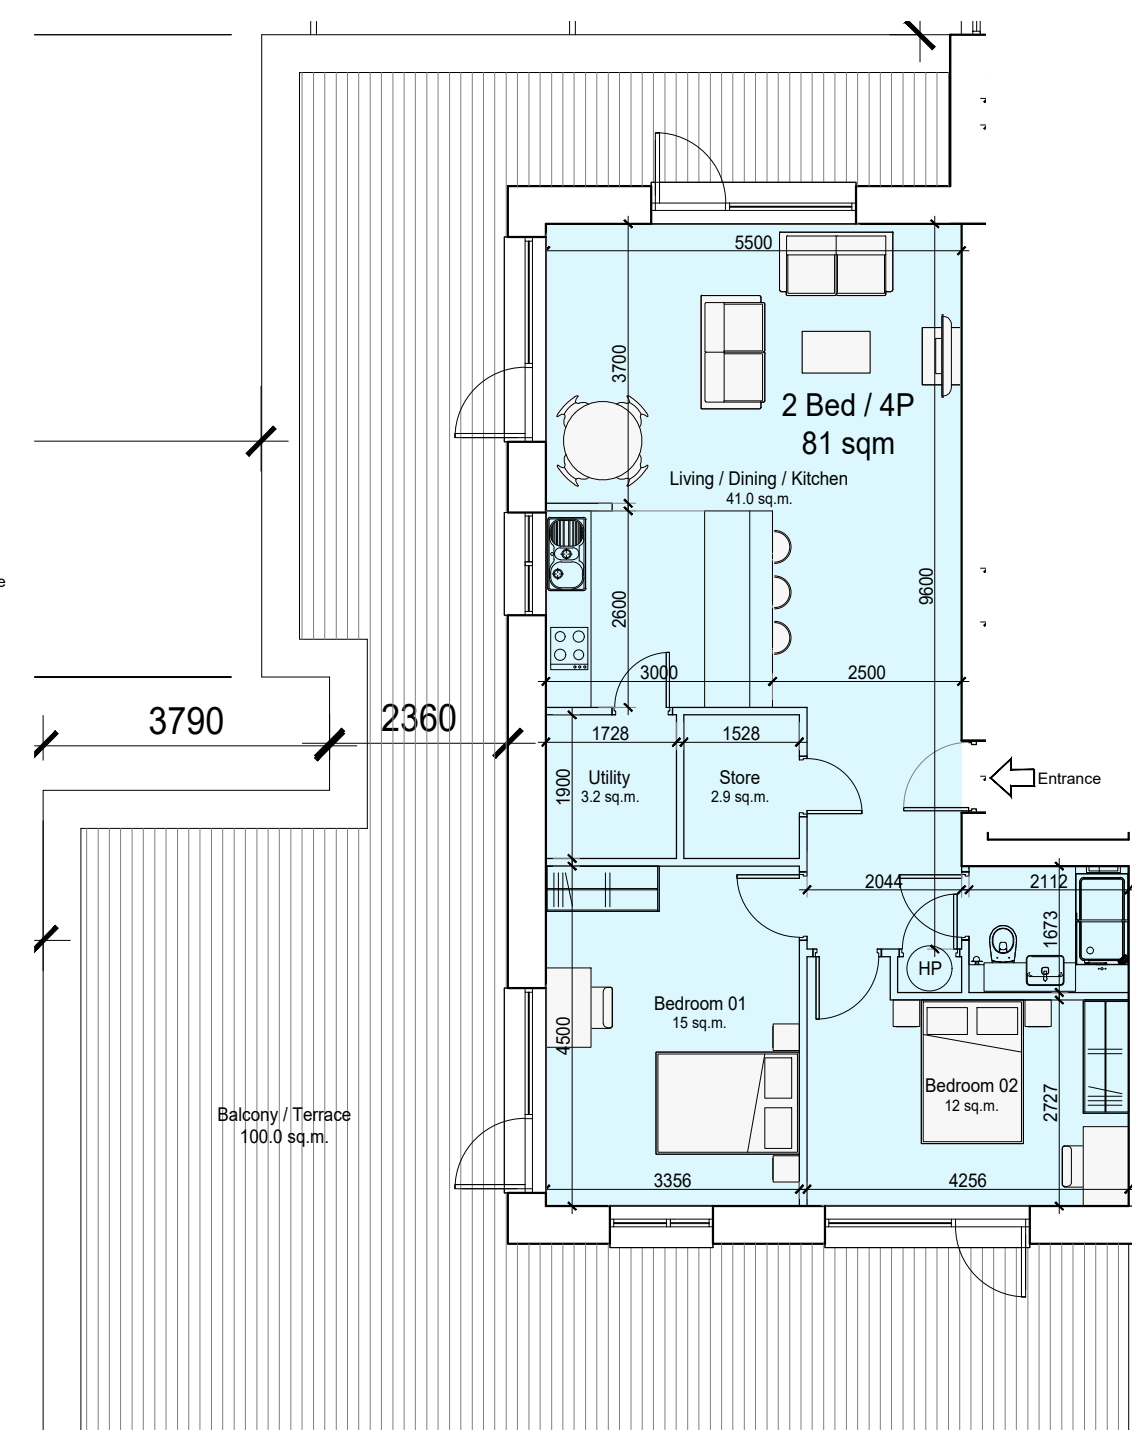


Unit Type 4E (2B - 4P)
Floor Area: 81.0 sq.m
(Total No. of Type 4E - 1no.)

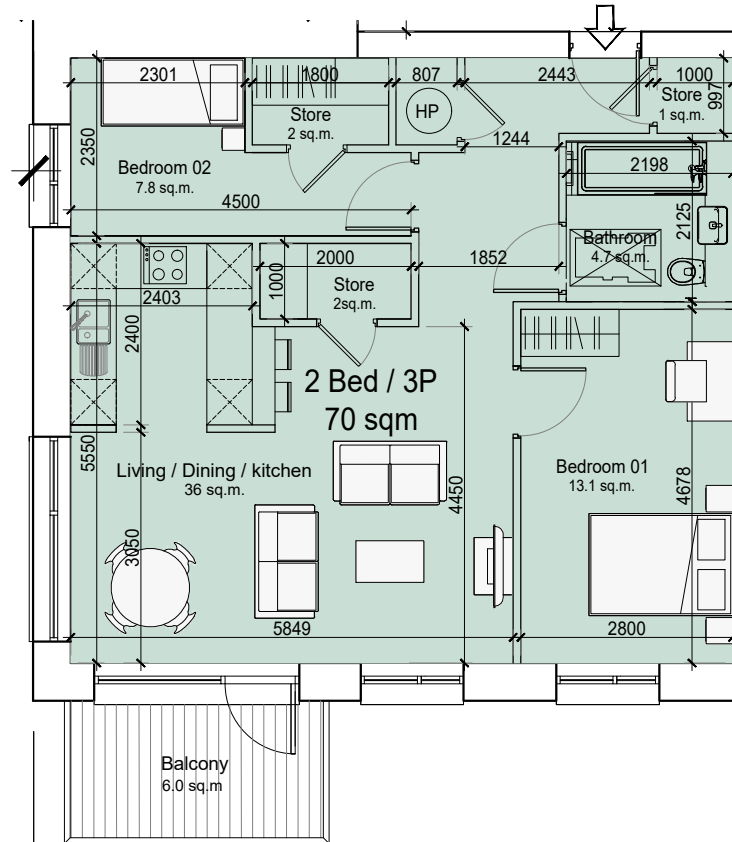


Unit Type 3D (2B - 3P)
Floor Area: 70.0 sq.m
(Total No. of Type 3D - 4no.)

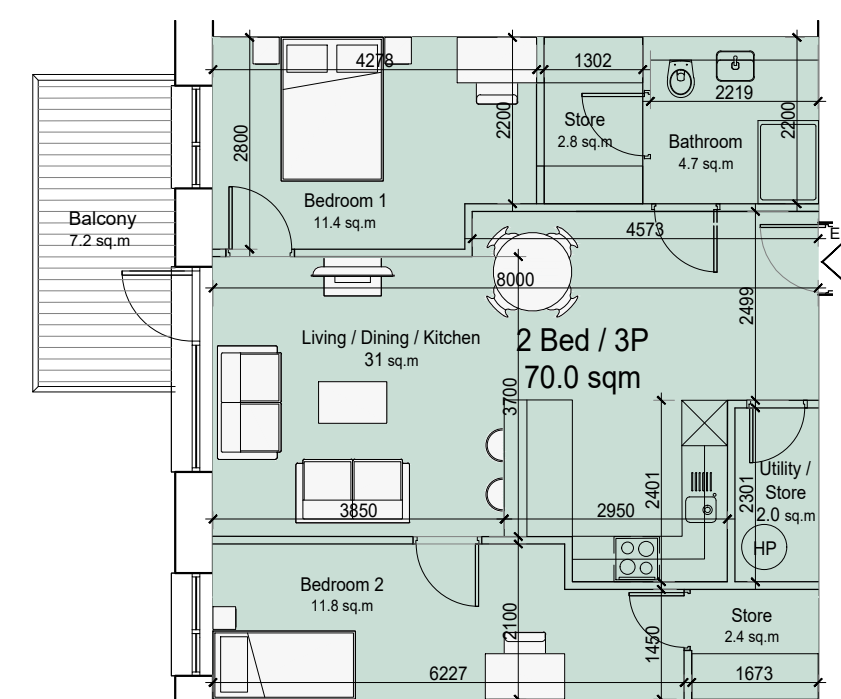


Unit Type 3E (2B - 3P)
Floor Area: 70.0 sq.m
(Total No. of Type 3E - 5no.)

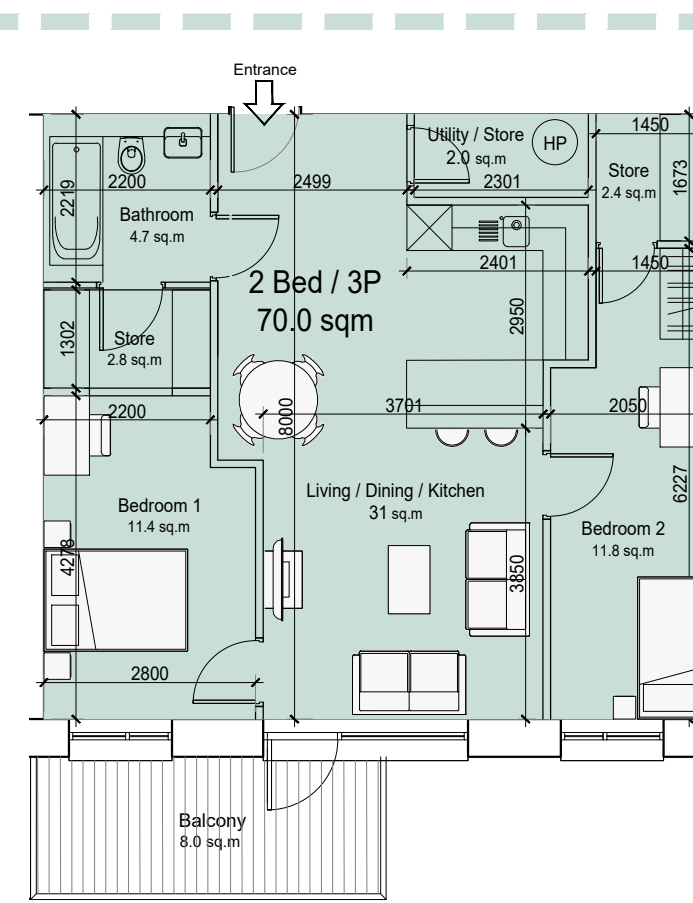


Unit Type 3A (2B - 3P)
Floor Area: 70.0 sq.m
(Total No. of Type 3A - 3no.)

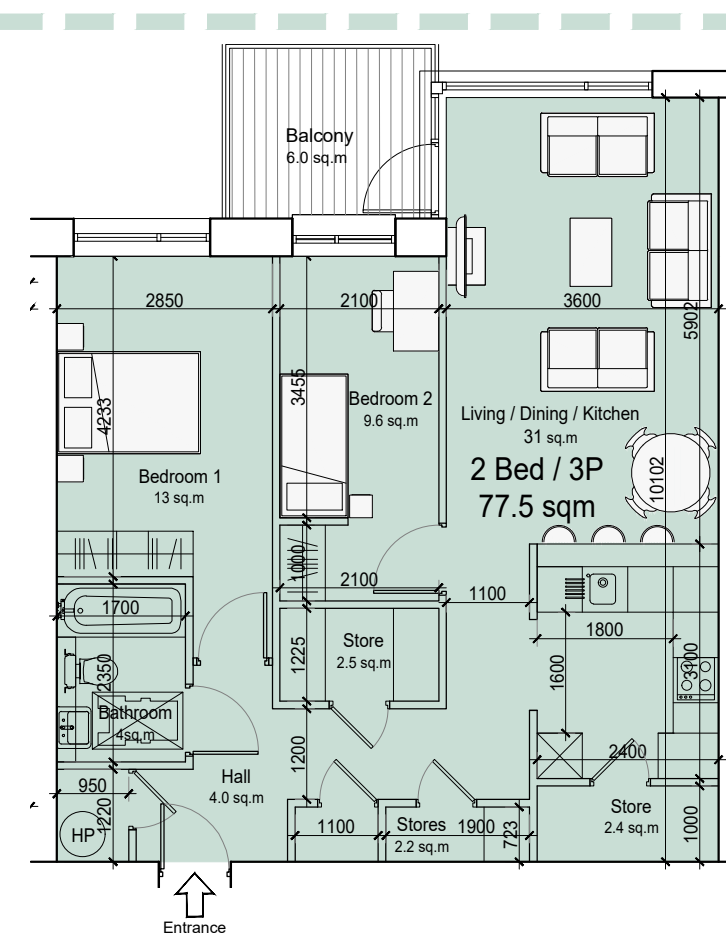


Unit Type 3B (2B - 3P)
Floor Area: 77.5 sq.m
(Total No. of Type 3B - 9no.)

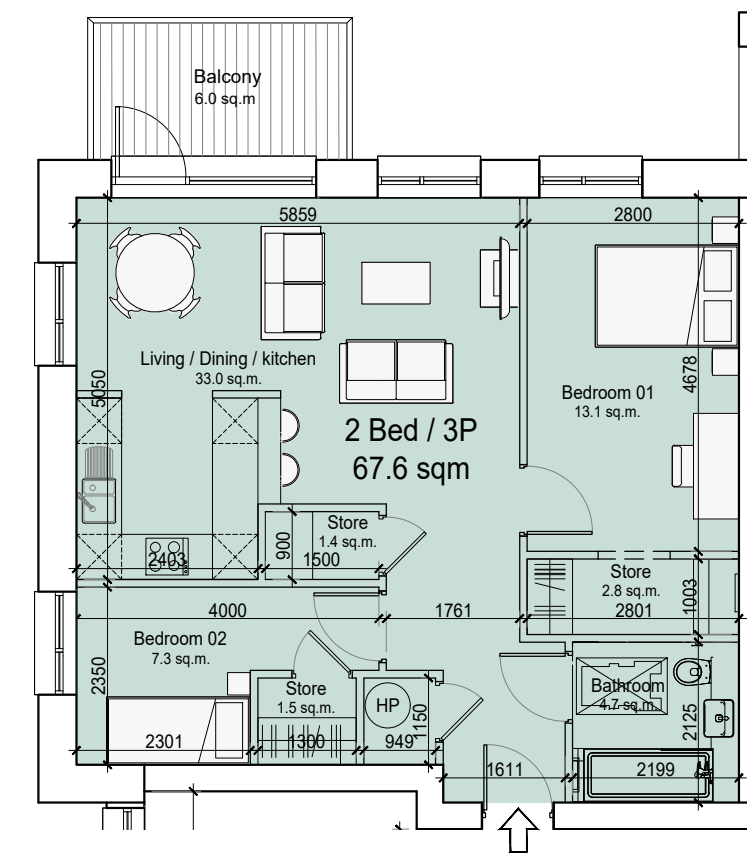

Unit Type 3C (2B - 3P)
Floor Area: 67.6 sq.m
(Total No. of Type 3C - 4no.)

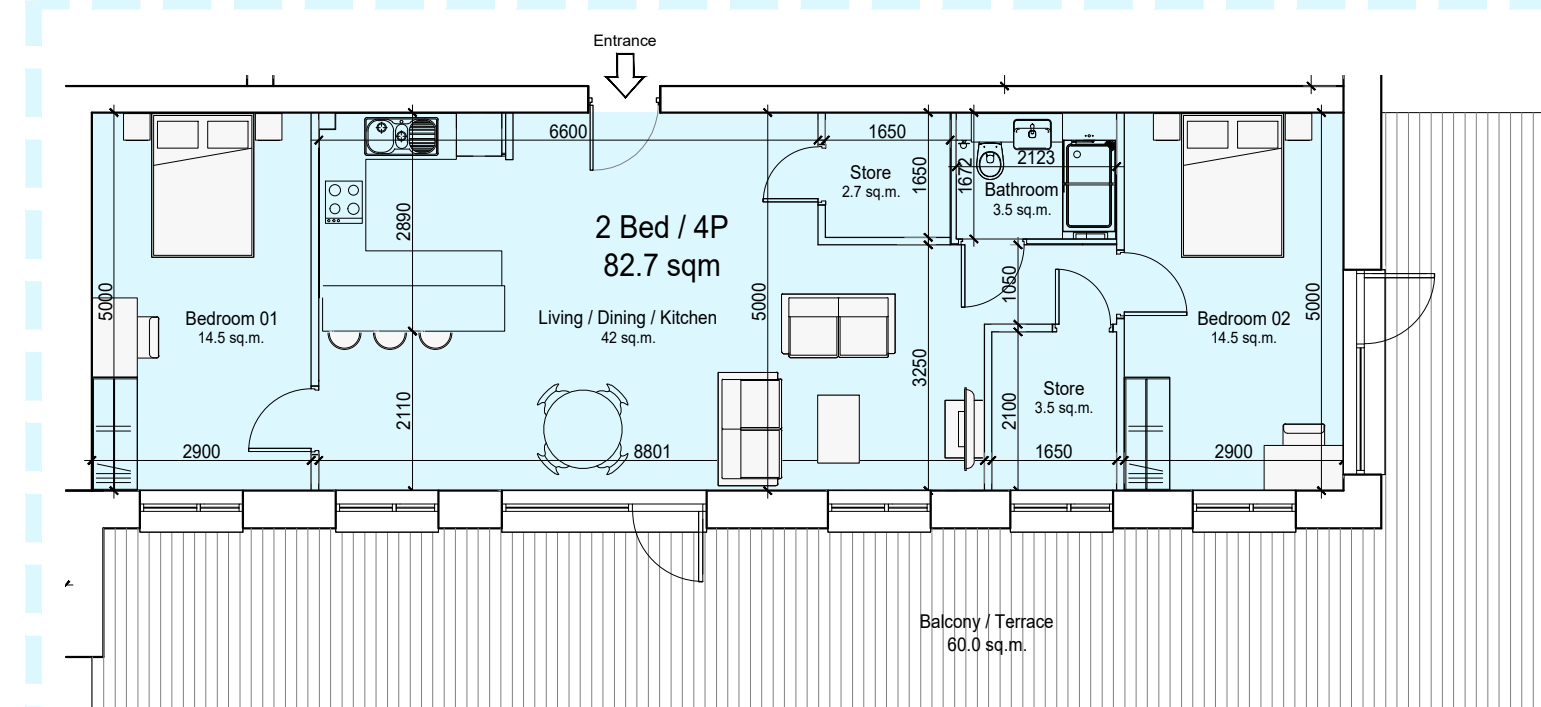

Unit Type 4F (2B - 4P)
Floor Area: 82.7 sq.m
(Total No. of Type 4F - 1no.)

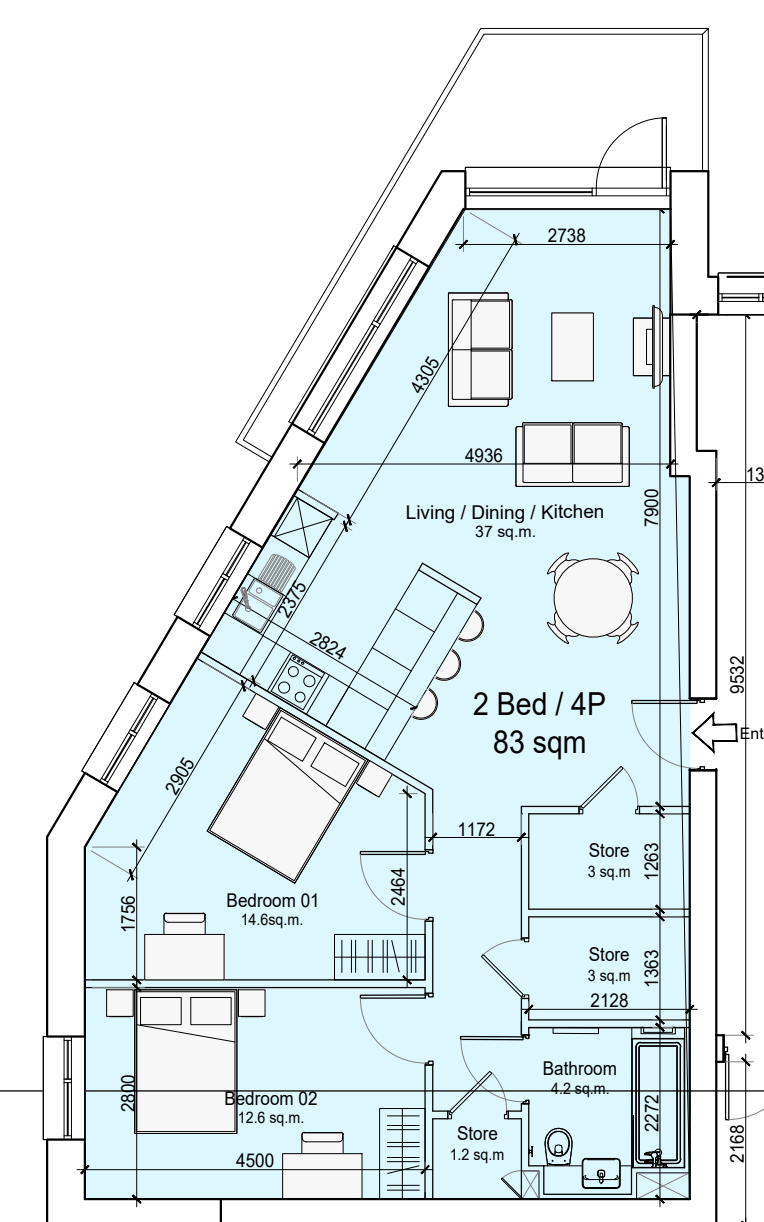

Unit Type 4H (2B - 4P)
Floor Area: 83.0 sq.m
(Total No. of Type 4H - 2no.)

- GENERAL NOTES**
1. COPYRIGHT RESERVED
 2. DO NOT SCALE DRAWING. USE FIGURED DIMENSIONS ONLY.
 3. ALL DISCREPANCIES TO BE REPORTED TO ARCHITECT.
 4. THE CONTRACTOR IS RESPONSIBLE FOR CHECKING ALL LEVELS AND DIMENSIONS.
 5. ALL STRUCTURE TO BE TO STRUCTURAL ENGINEERS DETAILS.
 6. ALL MECHANICAL SERVICES TO BE TO MECHANICAL ENGINEERS DETAILS.
 7. ALL PROPRIETARY ITEMS TO BE INSTALLED IN ACCORDANCE WITH MANUFACTURERS INSTRUCTIONS.
 8. CONTRACTOR IS RESPONSIBLE FOR THE COORDINATION OF STRUCTURE FINISHES AND SERVICES.

REV	DATE	DESCRIPTION	BY



- Key:**
- Indicates - 1-Bed - 2 Person
 - Indicates - 2-Bed - 3 Person
 - Indicates - 2-Bed - 4 Person

For Further Unit Type Details please refer to Housing Quality Assessment Documents



JOHN FLEMING
ARCHITECTS

THE TREE HOUSE, 17 RICHVIEW OFFICE PARK, DUBLIN 14
T: (01) 6689888 E: info@jfa.ie W: www.jfa.ie

CLIENT
Garyron Homes Ltd.

PROJECT
Residential Development at
Glencarrig, Celbridge, Co. Kildare

DRAWING
Apartment Blocks A, B & C
Unit Type Plans

SCALE
1: 100 @ A1

DRAWN BY
BD

DATE
August 2022

DRAWING NUMBER
H2L-JFA-XX-00-DR-A-P3001

REVISION

DRAWING LOCATION
10446196421210200-current drawings/Unit Plan 12.05.21/apartment 120521.dwg

DRAWING STATUS
Planning

Apartment Blocks A, B & C
Scale 1:100 @ A1

Scale 1:100 [m]

0 1 2 3 4 5 10