





Notes:

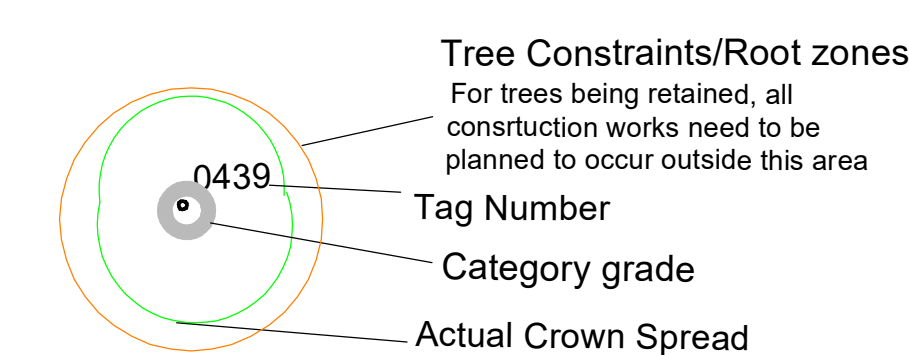

BS5837: 2012 - Category Retention Rating

 **Category U Trees-**  
Trees in such a condition that any existing value would be lost within 10 years or being recommended for removal sound arboricultural practice.

 **Category A Trees**  
Trees of high quality/value with a min. of 40 years life expectancy.


















 **Category B Trees**  
Trees of moderate quality/value with a min. of 20 years life expectancy.

 **Category C Trees**  
Trees of low quality/value with a min. of 10 years life expectancy.

### Sub Categories

1- Mainly Arboricultural values  
2- Mainly Landscape value  
3- Mainly cultural and conservation values

Legend:-

|                               |  |
|-------------------------------|--|
| Armstrong junction shown thus |  <b>CA</b><br>or <b>SA</b>  |
| Gully trap shown thus         |  <b>CT</b>                  |
| Round manhole shown thus      |  <b>RM</b>                  |
| Square manhole shown thus     |  <b>ST</b>                  |
| Fire hydrant shown thus       |  <b>PH</b>                  |
| Stopcock shown thus           |  <b>SC</b>                  |
| ESB Pole shown thus           |  <b>EP</b>                  |
| Telecom Pole shown thus       |  <b>TP</b>                  |
| Lamp Stand shown thus         |  <b>LS</b>                  |
| Traffic light shown thus      |  <b>TL</b>                  |
| Road signs shown thus         |  <b>RS</b><br>or <b>AS</b>  |
| Gas point shown thus          |  <b>GP</b>                  |
| Four manhole shown thus       |  <b>FM</b><br>or <b>FSM</b> |
| Square manhole shown thus     |  <b>SM</b><br>or <b>SSM</b> |
| Eircom manhole shown thus     |  <b>EMH</b>                 |
| Sludge valves shown thus      |  <b>SV</b>                  |
| Instrument box shown thus     |  <b>IB</b>                  |

Tree with trunk dia, shown thus

|                               |    |
|-------------------------------|----|
| Flag pole shown thus          | FP |
| Water meter shown thus        | WM |
| Water Fountain shown thus     | WF |
| Tactile paving shown thus     |    |
| Inspection chamber shown thus | C  |

**ARBORIST ASSOCIATES LTD.**  
94 BALLYBAWN COTTAGES, ENNISKERRY, CO. WICKLOW  
TEL: 01-2742011 / 087-2629589

**TITLE:** Tree Constraints Plan

**Site :** Lands at Glen Carrig, Cellbridge, Co. Kildare

|       |               |                  |
|-------|---------------|------------------|
| DATE: | Dwg No.CBK001 | Scale 1:250 @ A0 |
|-------|---------------|------------------|